


TRIO OPTIONS

DRAWN FOR ONE-TIME USE FOR	
AVRAME U.S.A.	
ISSUE DATE	04/20/2023
REVISIONS	
REVISION DELTA	#


--	--

T103

EXTENDED GABLE
ROOF AND DECKS

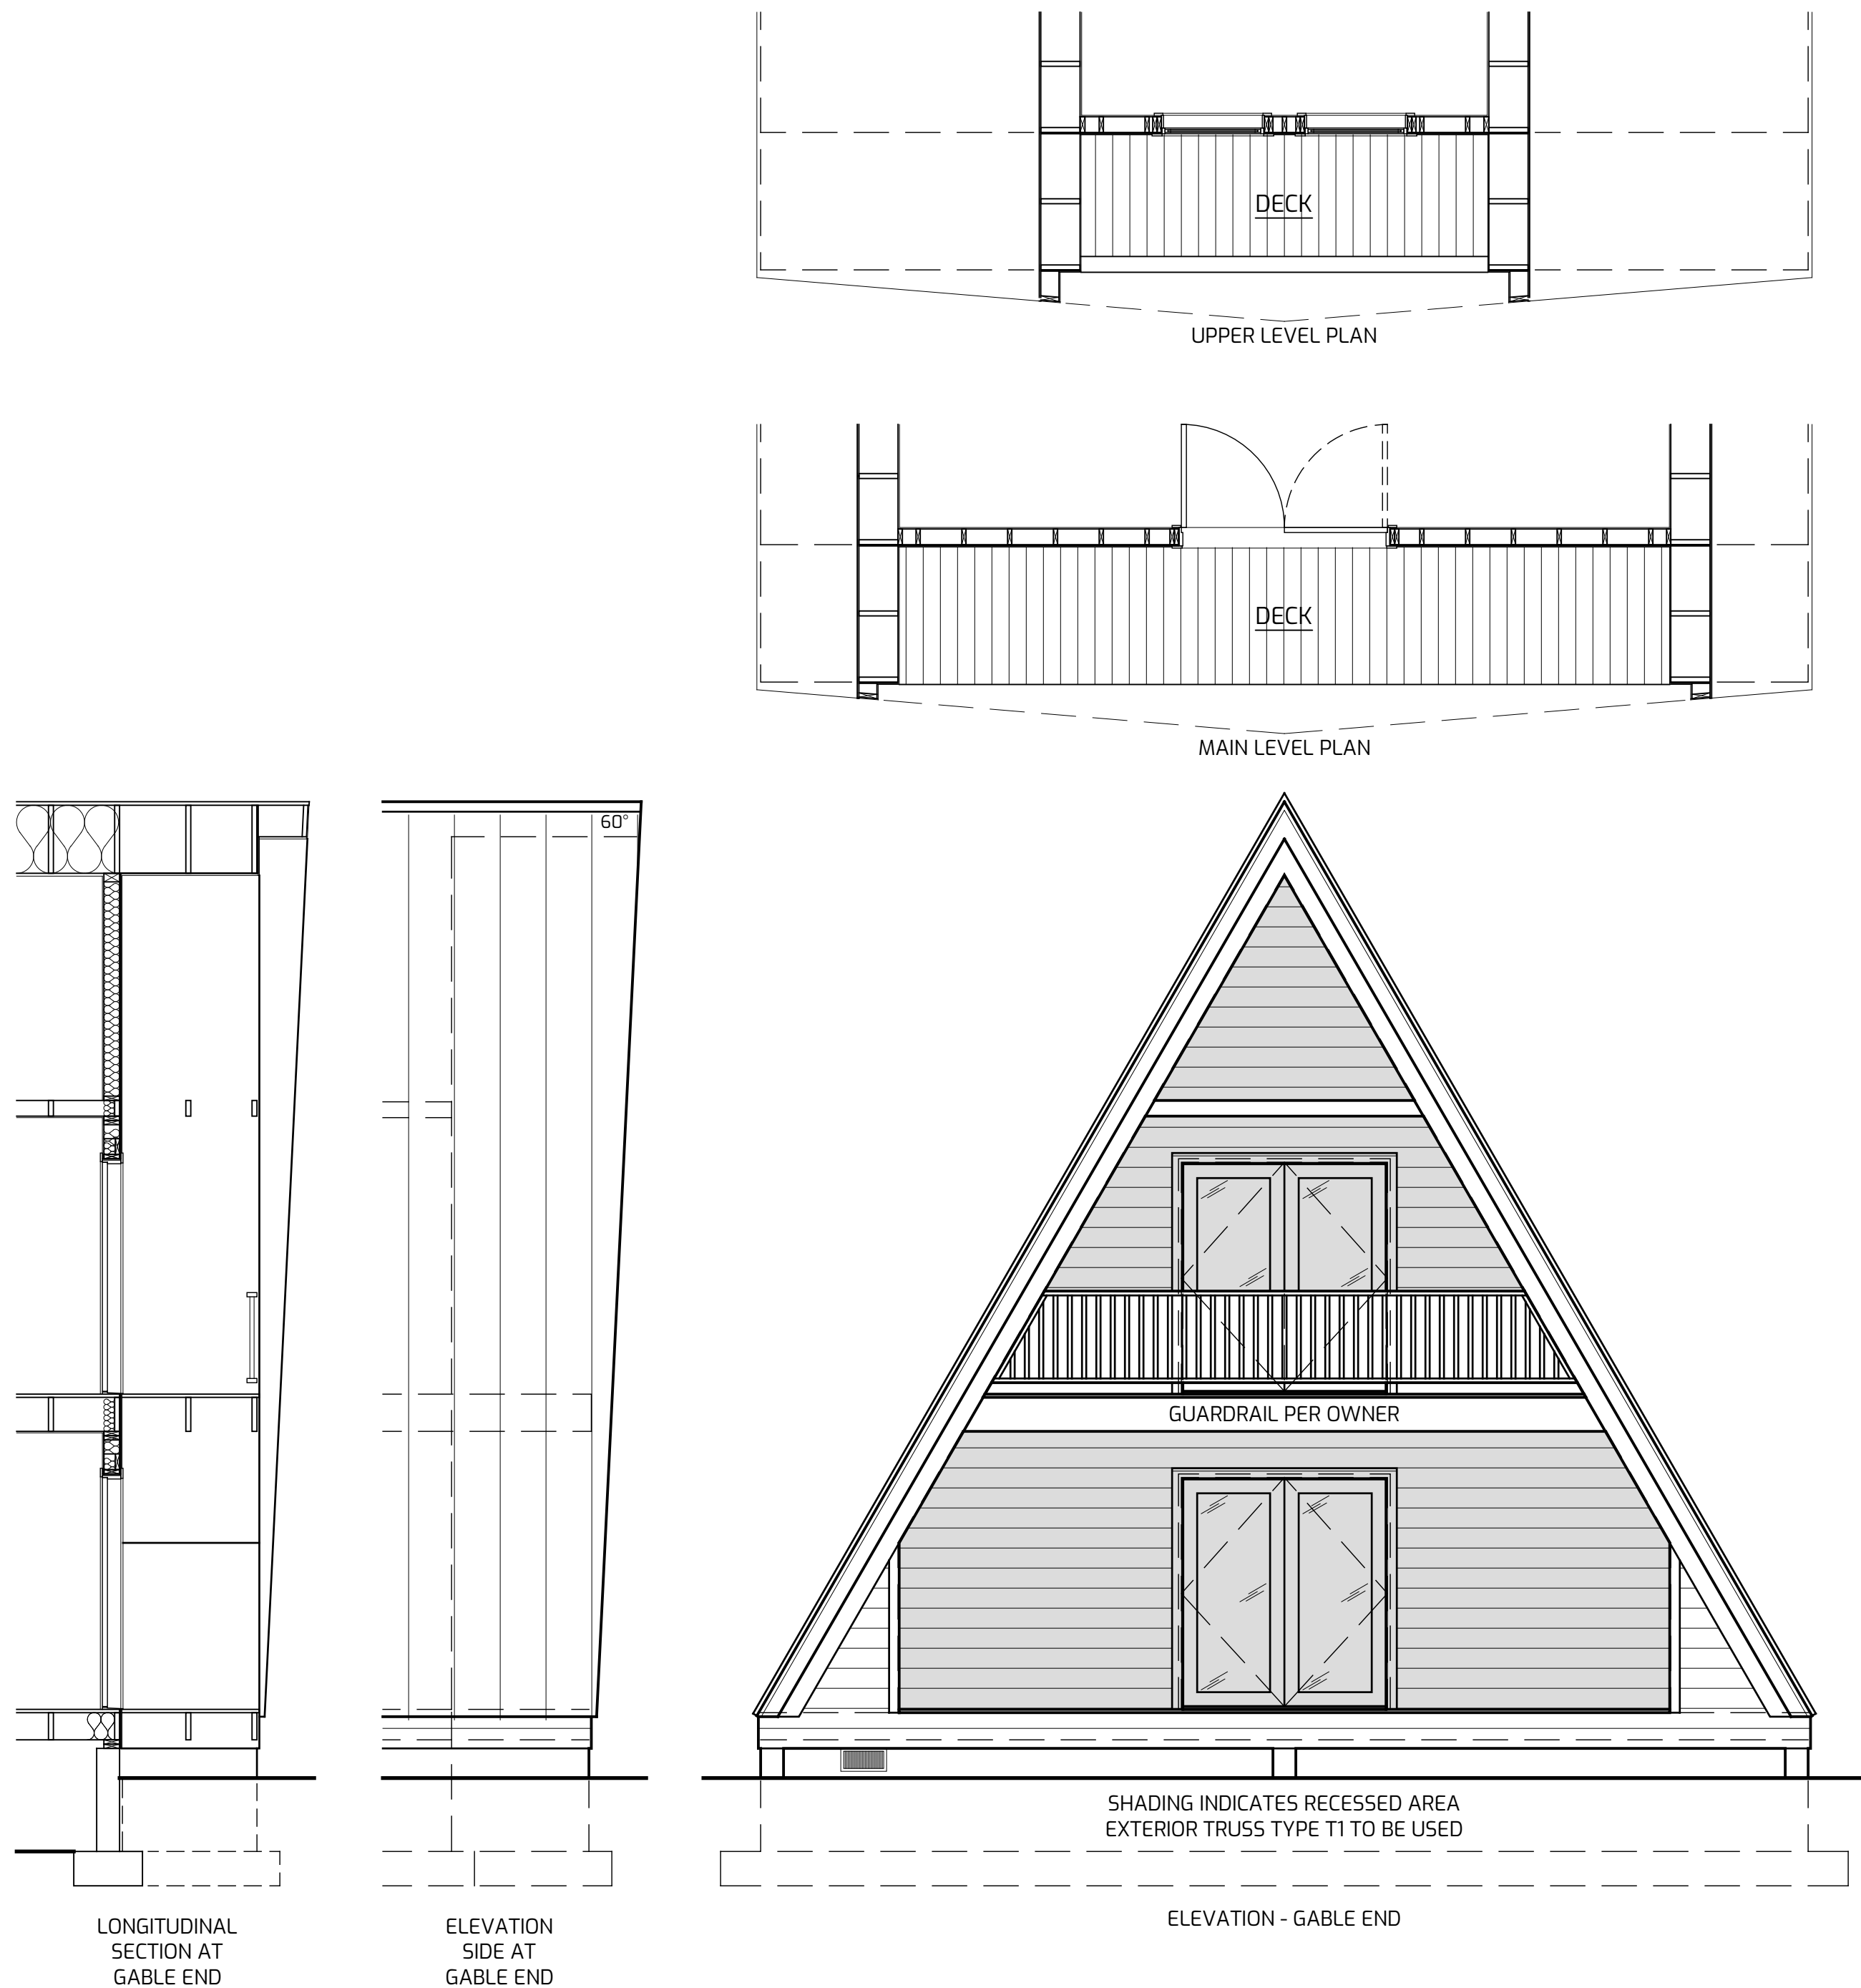

EXTENDED GABLE ROOF W/ MAIN & UPPER LEVEL DECKS

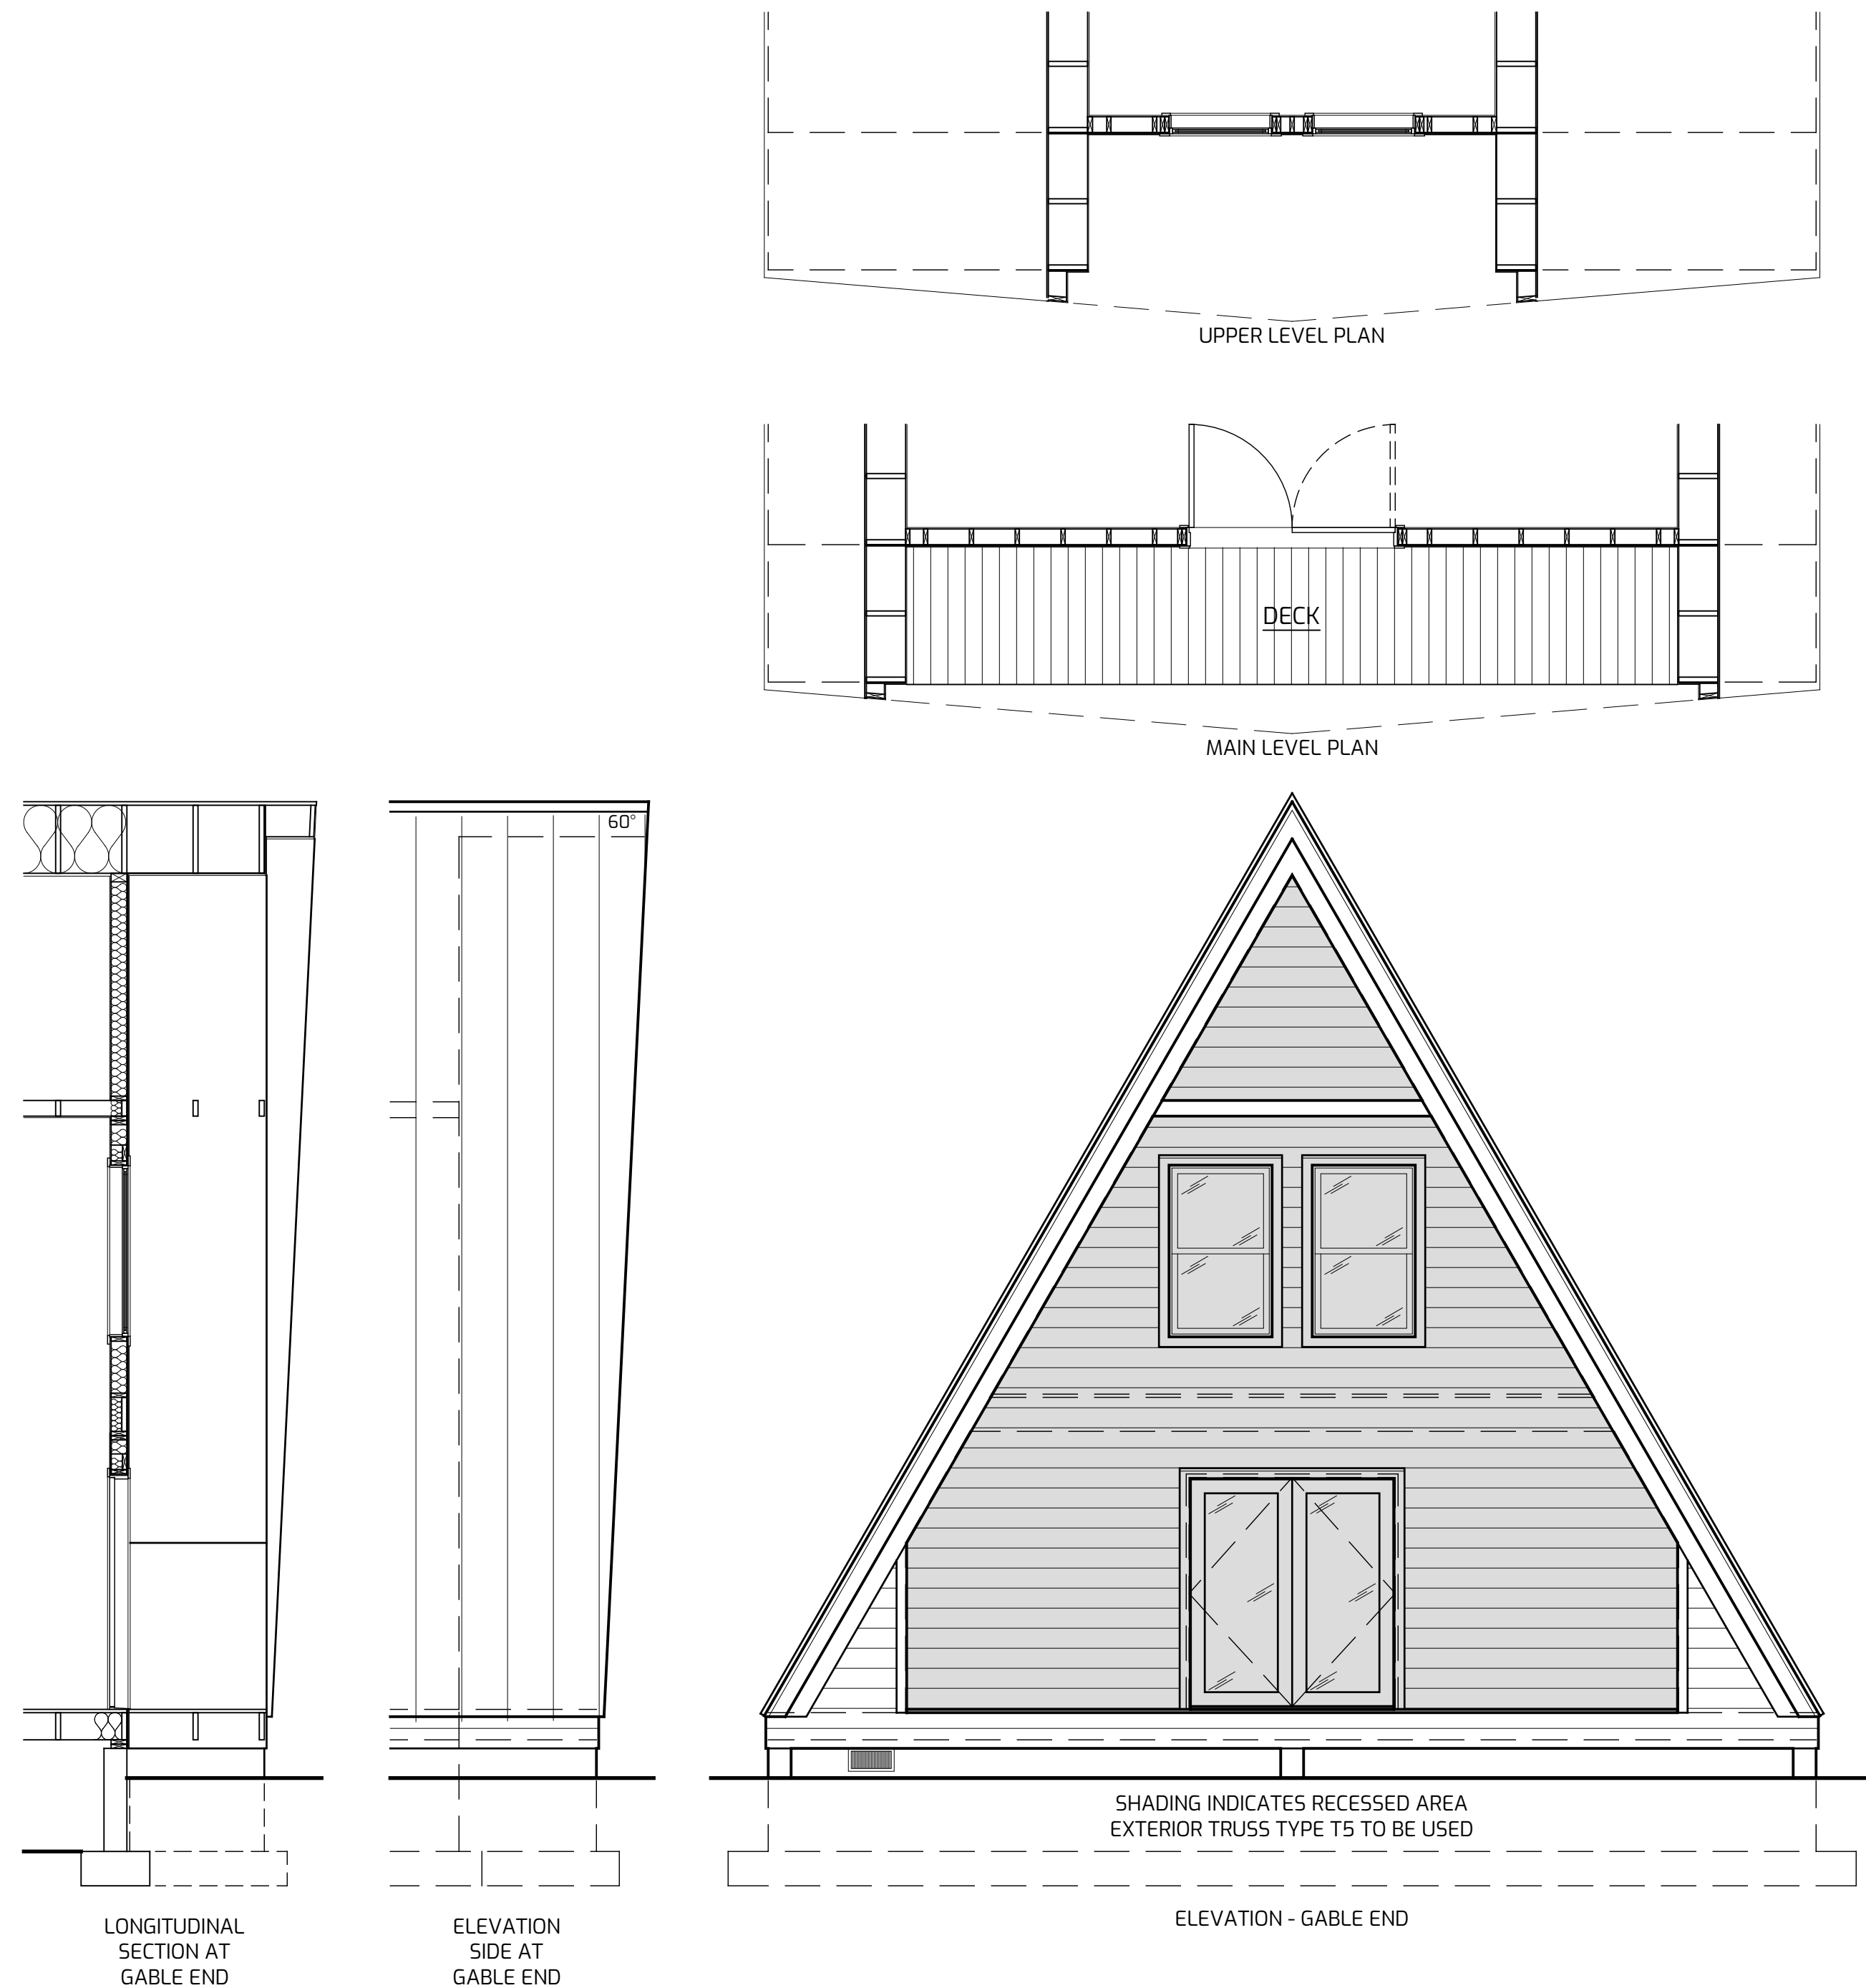

EXTENDED GABLE ROOF W/ MAIN LEVEL DECK

EXTENSION OPTIONS SHOWN ARE THE MINIMUM OF 2 TRUSS BAYS (4' DEEP) EXTENDED ROOF AND DECK. EXTENSIONS GREATER THAN 5 TRUSS BAYS (10' DEEP) WILL REQUIRE ADDITIONAL ENGINEERING.