



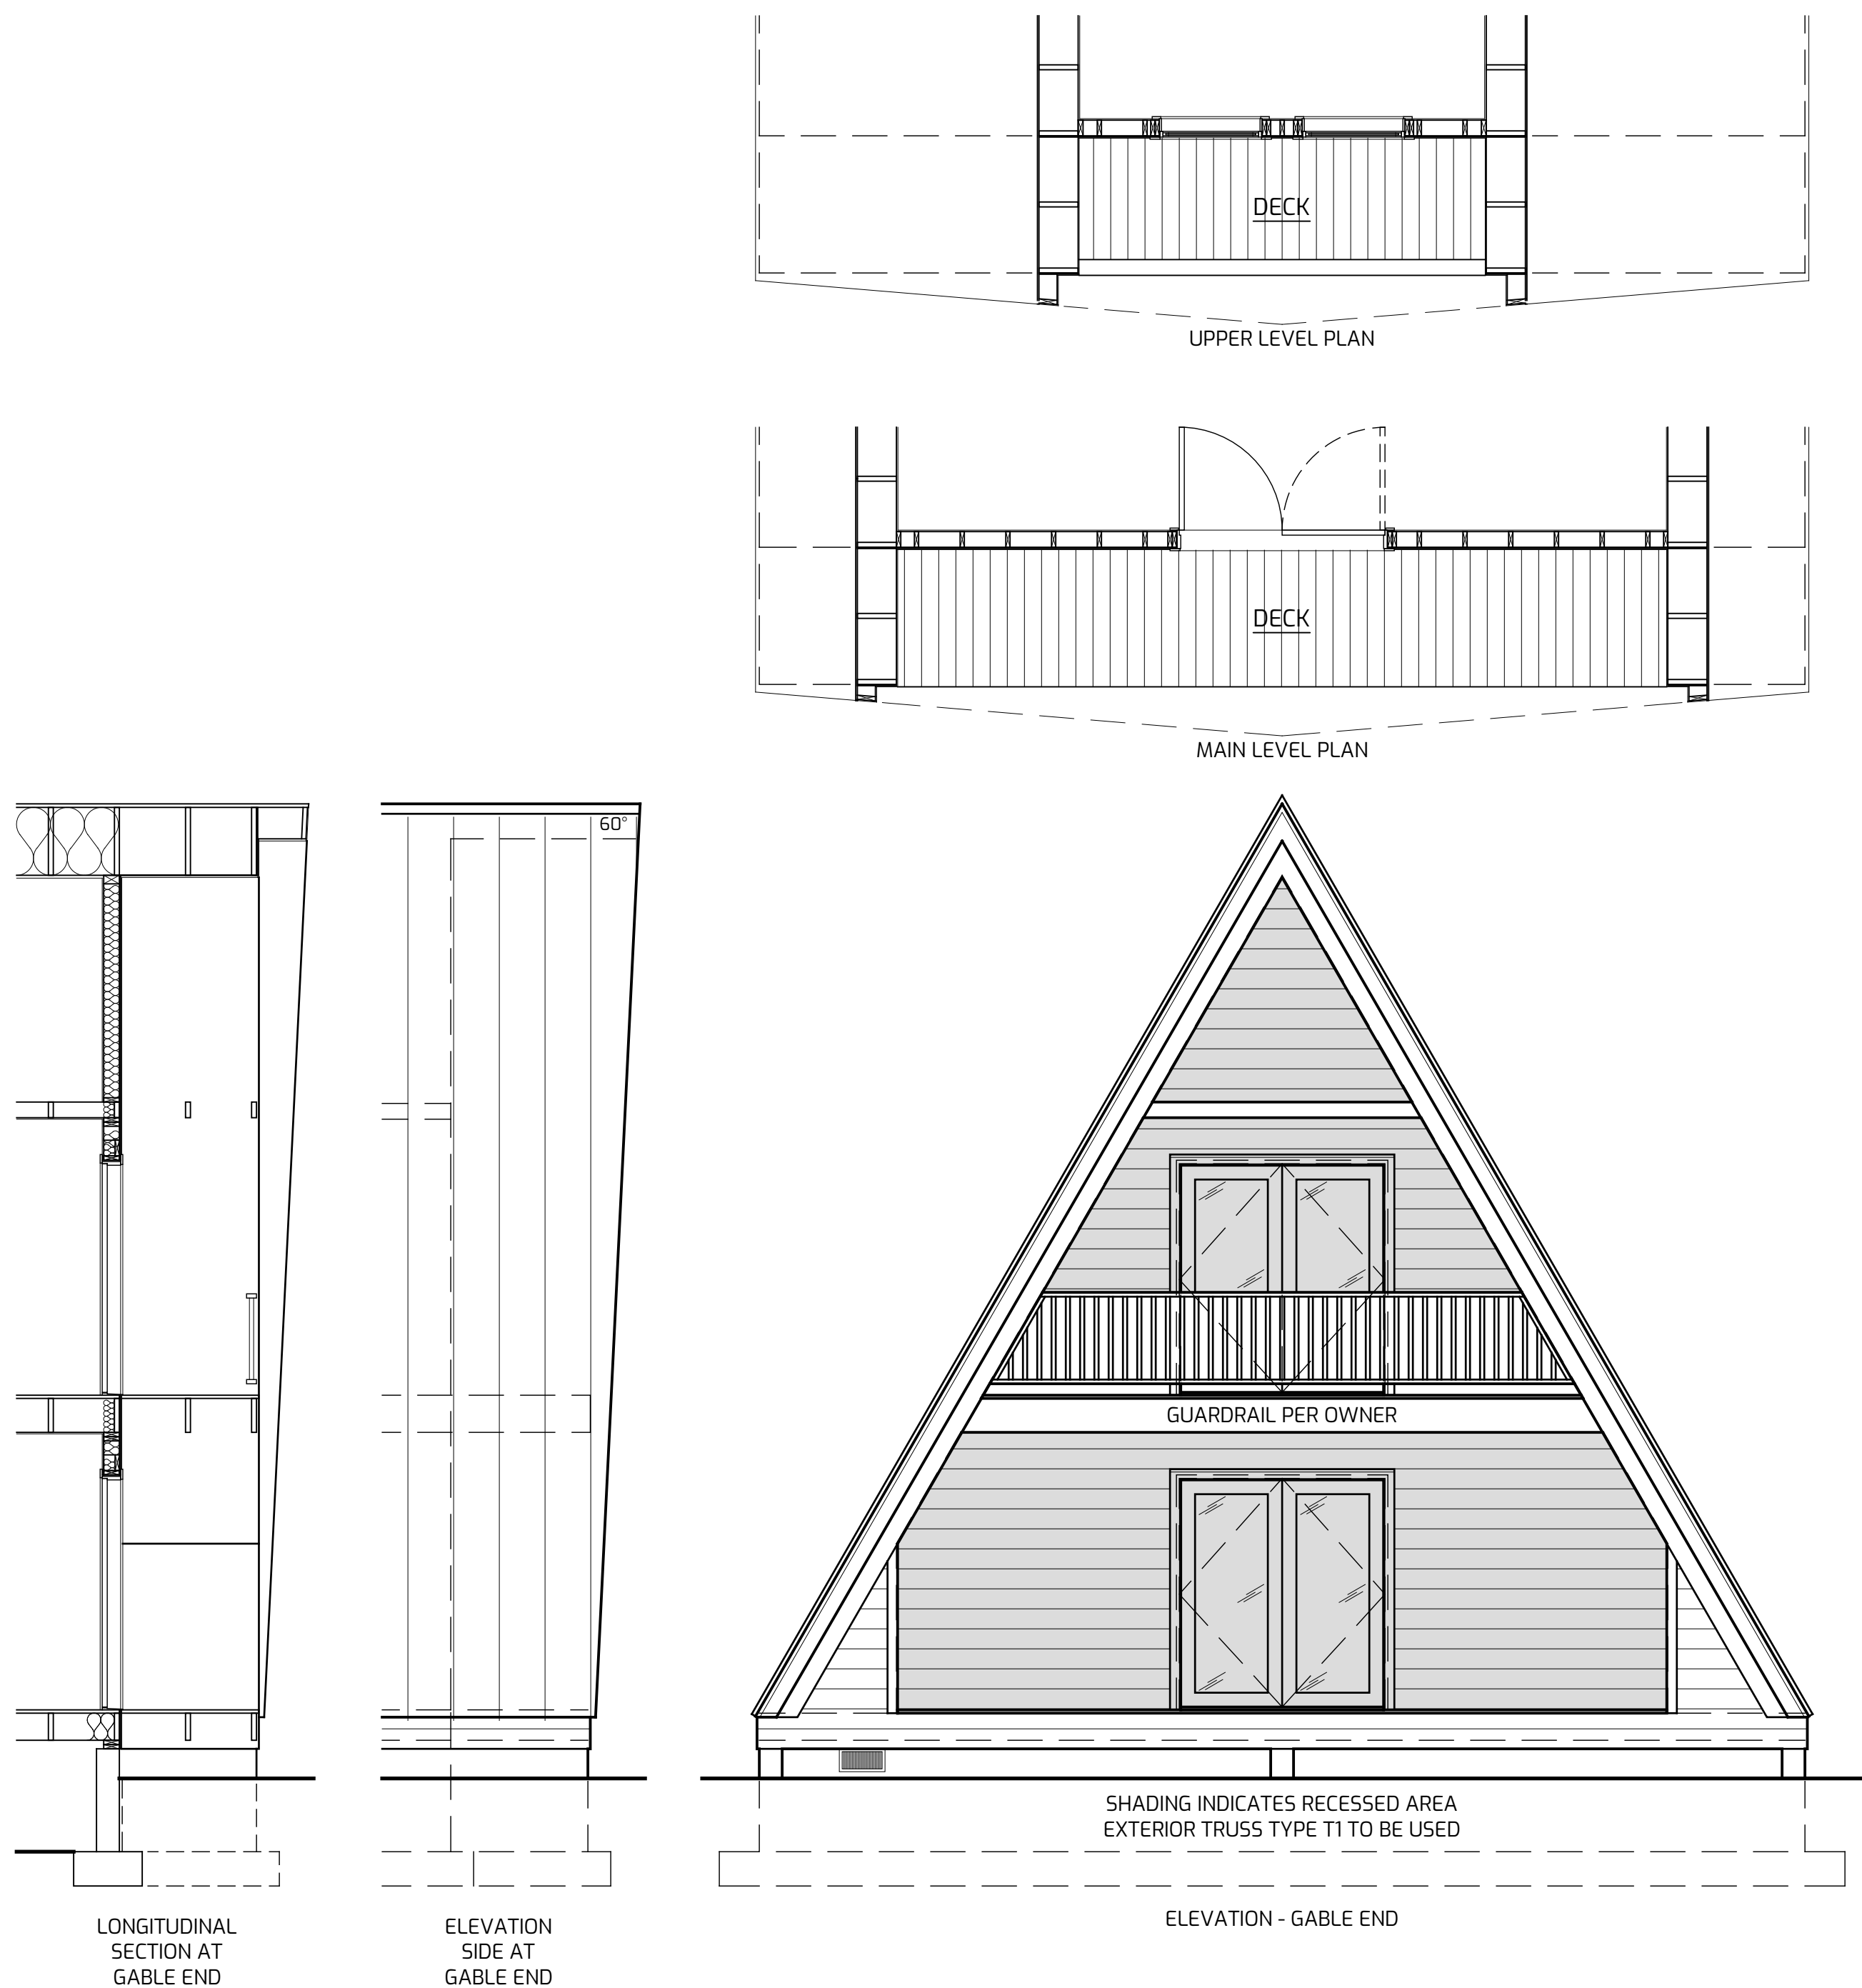

EXTENDED GABLE ROOF W/ MAIN & UPPER LEVEL DECKS

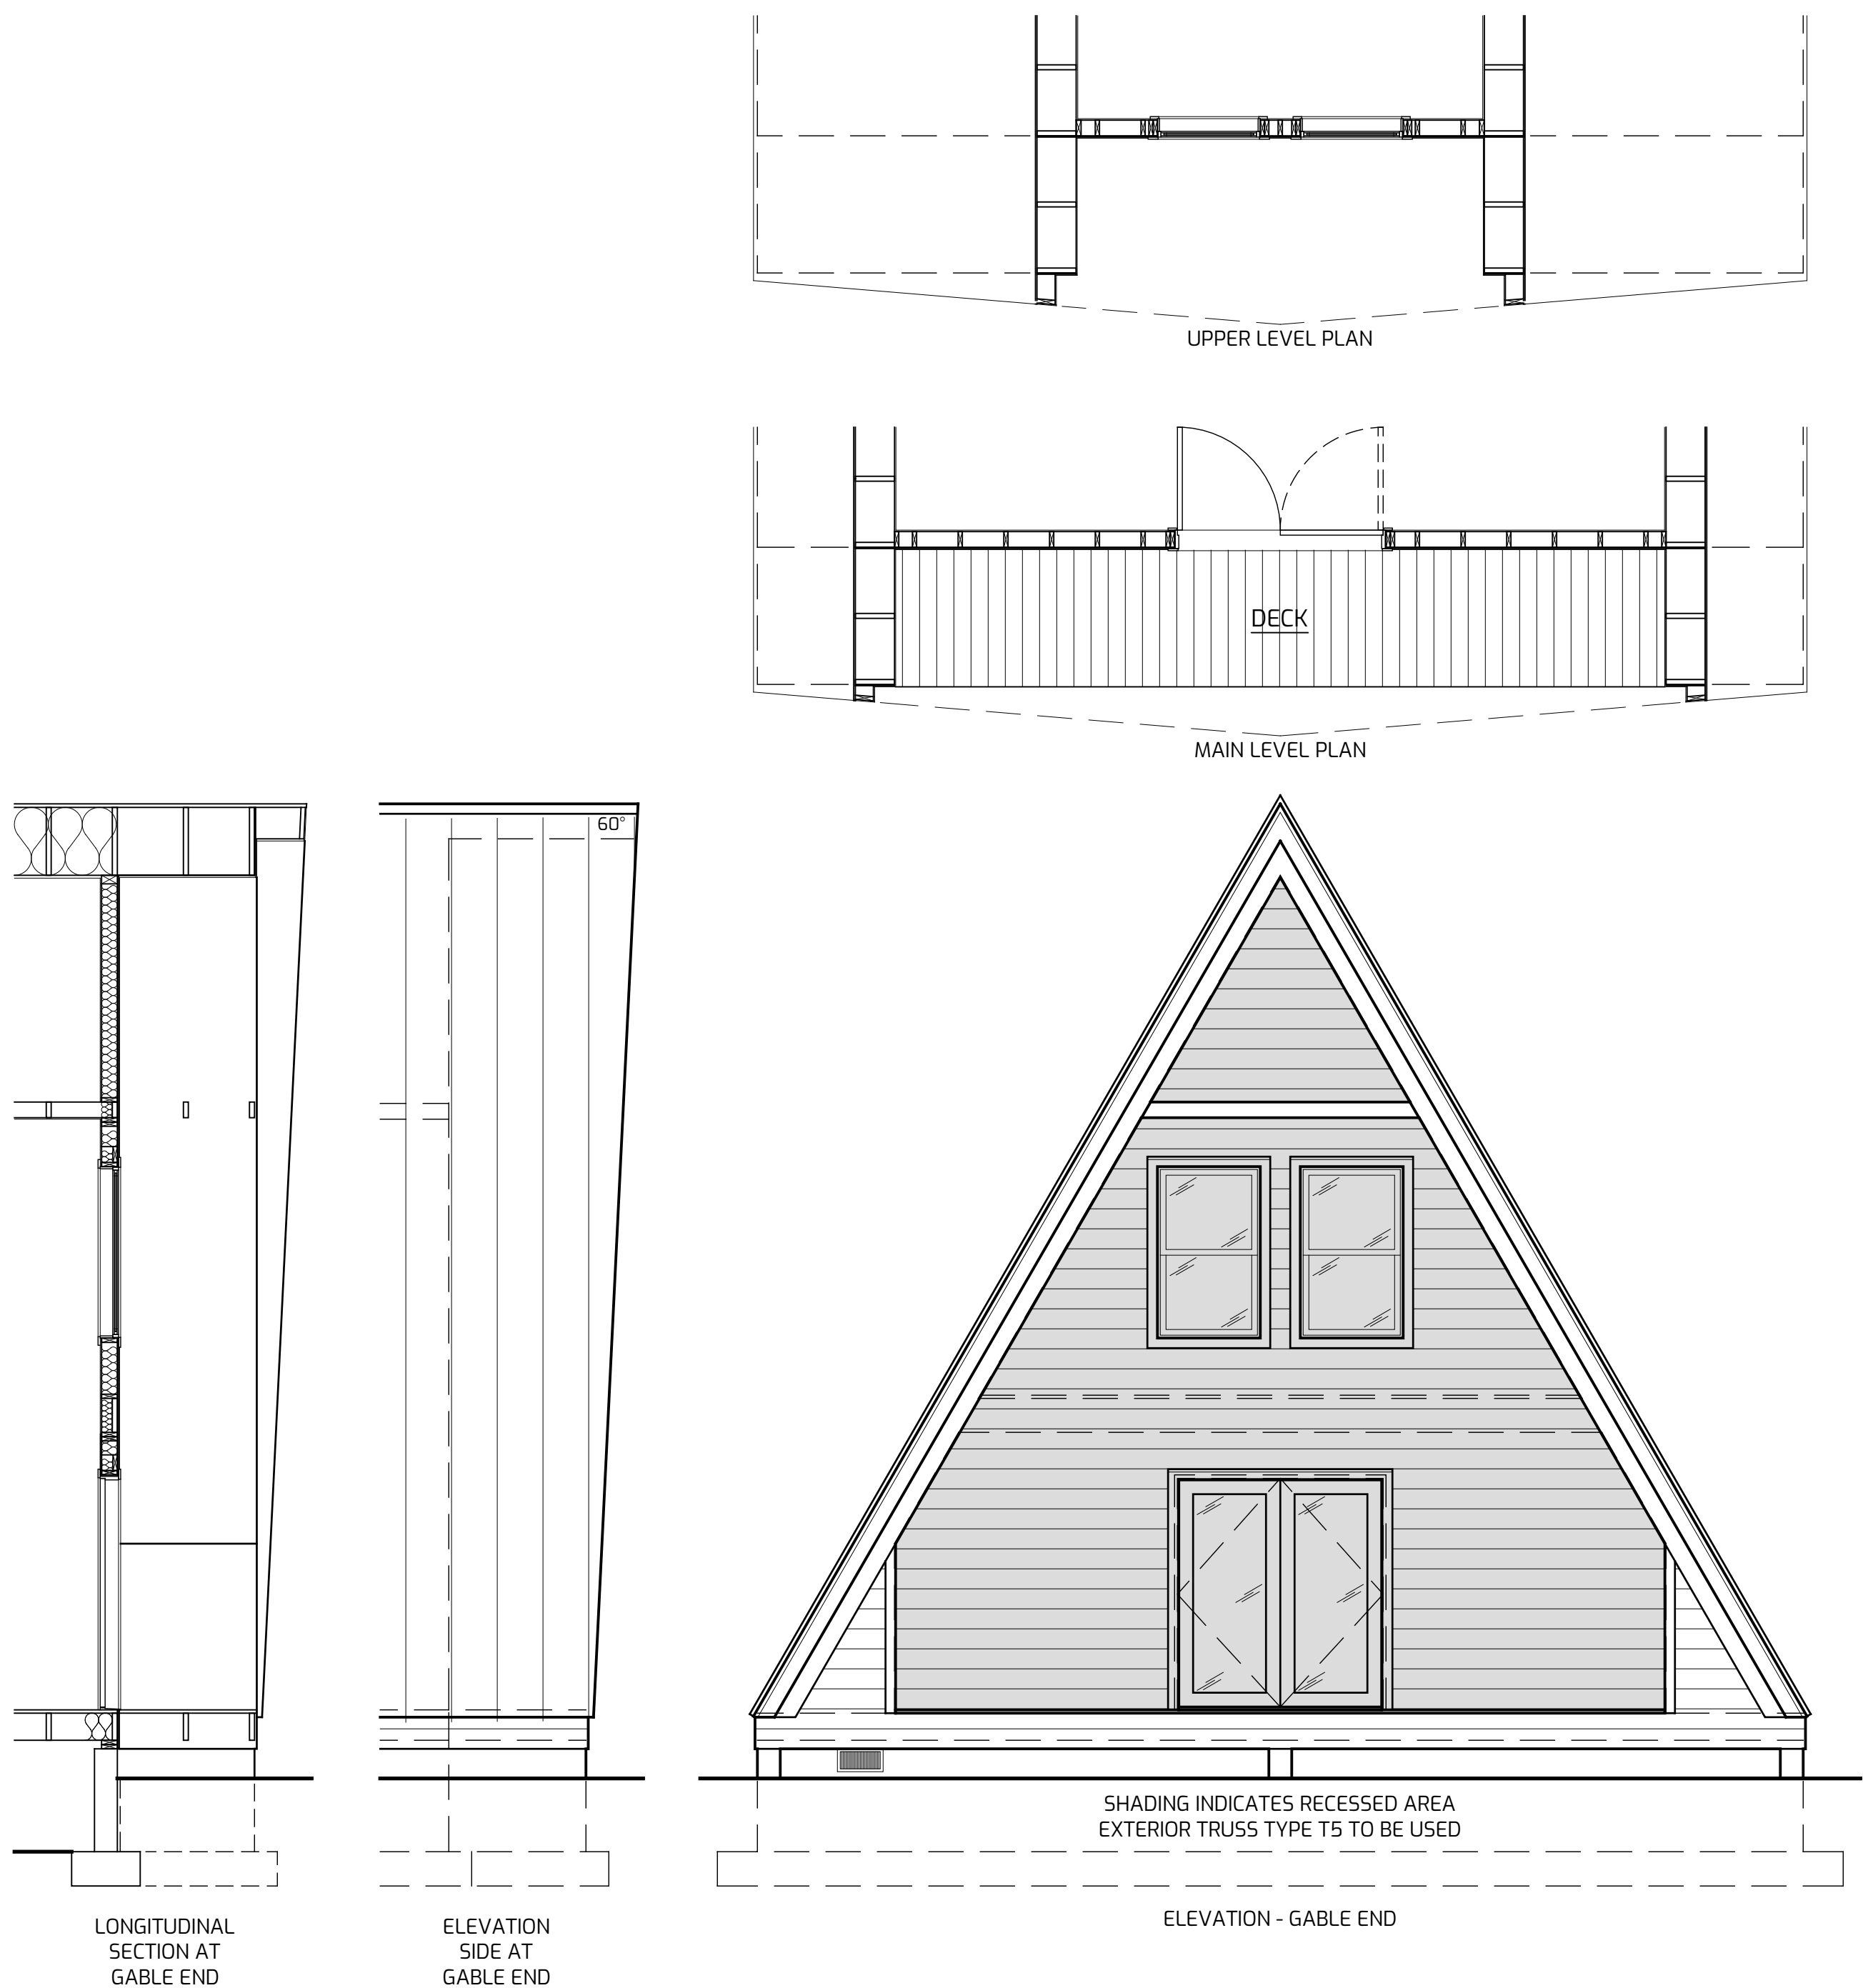

EXTENDED GABLE ROOF W/ MAIN LEVEL DECK

EXTENSION OPTIONS SHOWN ARE THE MINIMUM OF 2 TRUSS BAYS (4' DEEP) EXTENDED ROOF AND DECK. EXTENSIONS GREATER THAN 5 TRUSS BAYS (10' DEEP) WILL REQUIRE ADDITIONAL ENGINEERING.