




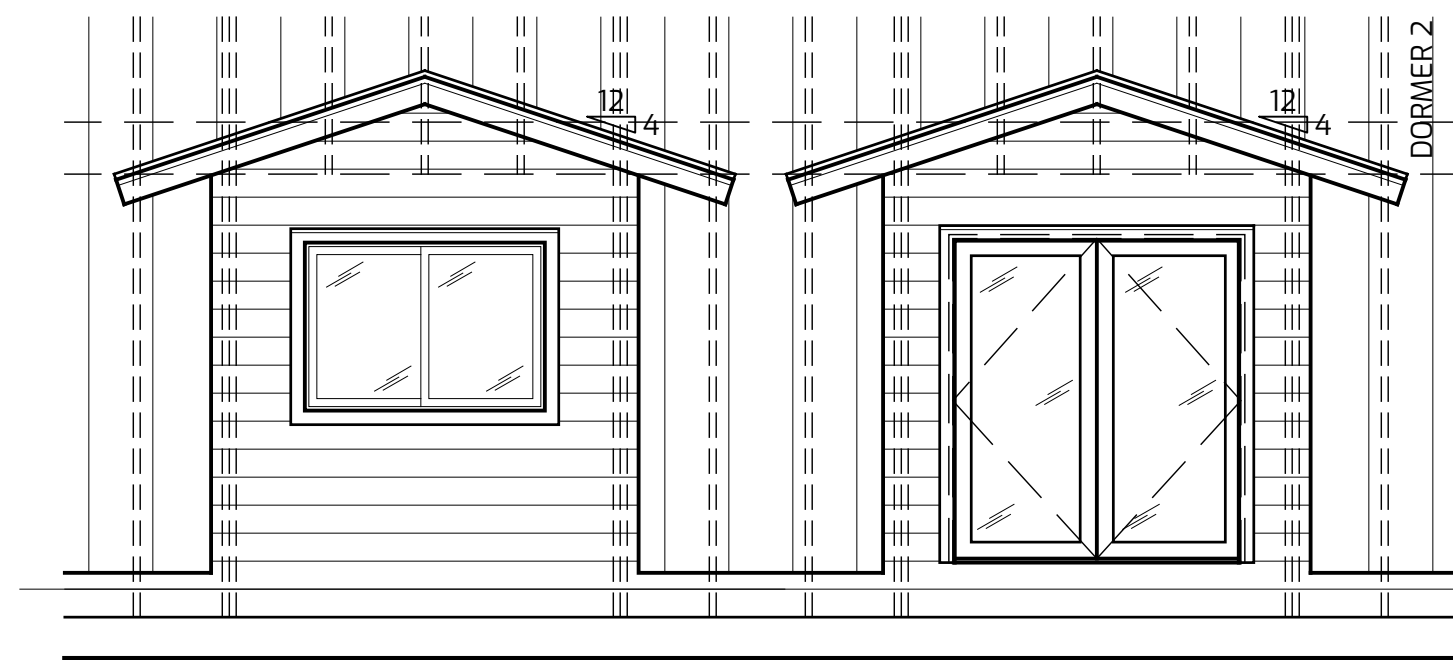

3 TRUSS BAY MINIMUM BETWEEN GABLE ROOF DORMERS TO MAINTAIN INDIVIDUAL ROOFS WITH STANDARD OVERHANG.

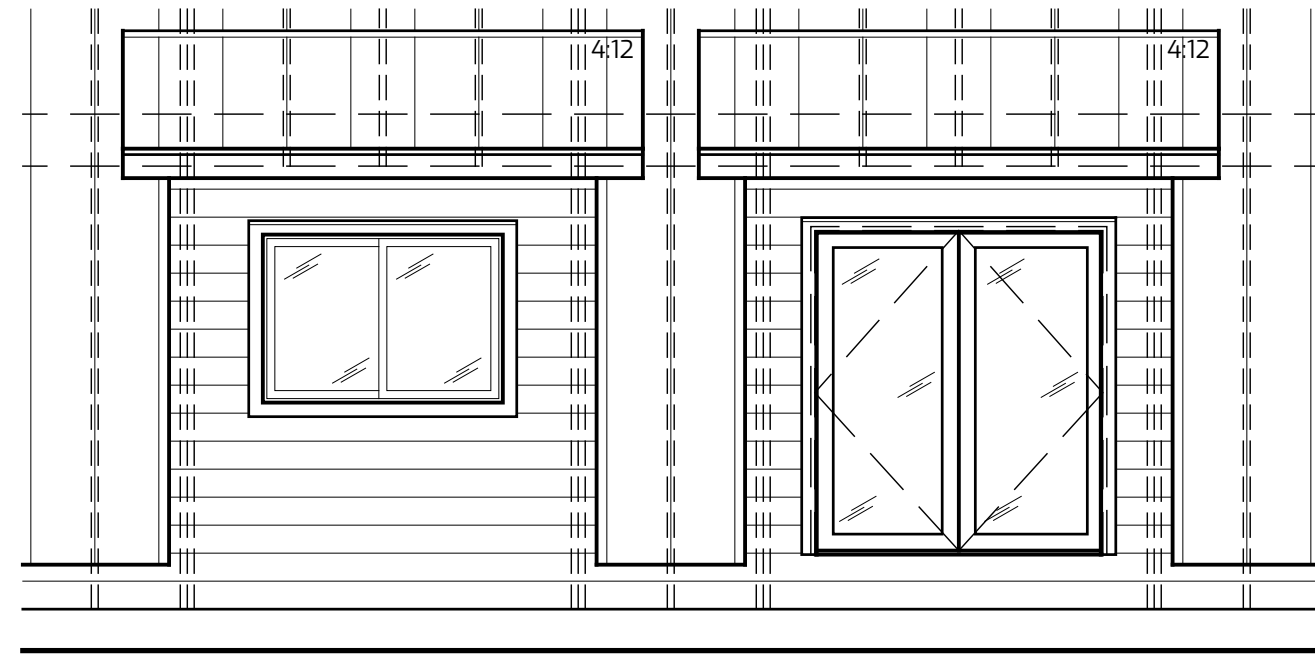


2 TRUSS BAY MINIMUM BETWEEN SHED ROOF DORMERS TO MAINTAIN INDIVIDUAL ROOFS WITH STANDARD OVERHANG.

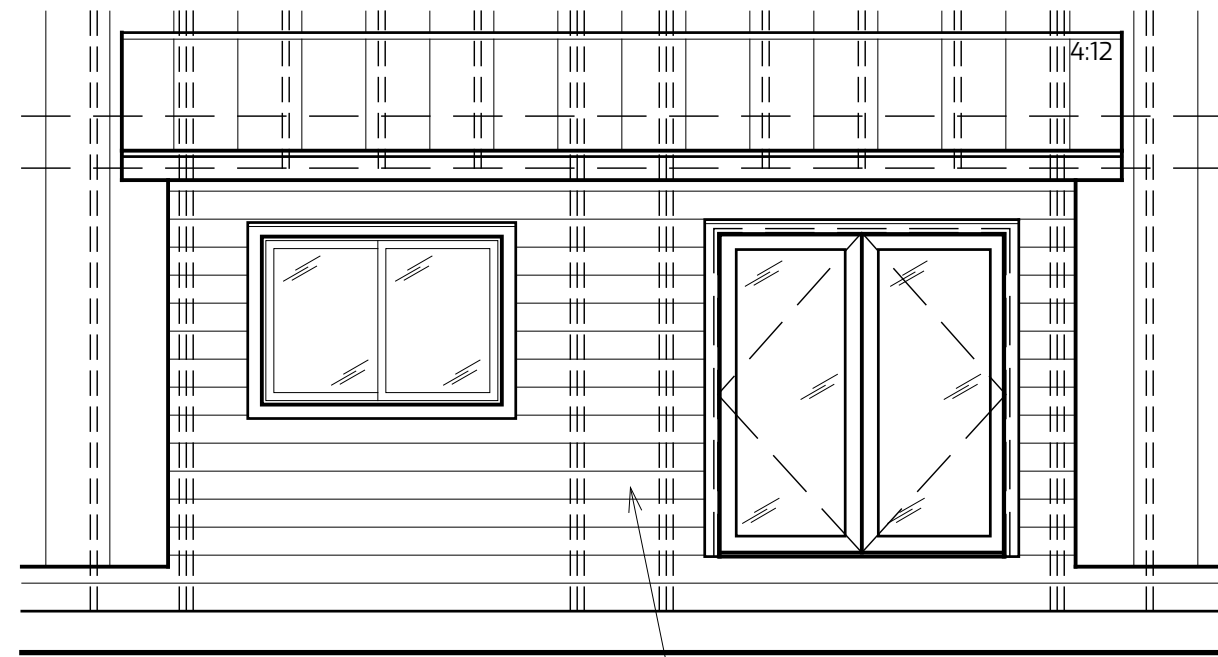


1 TRUSS BAY INTERIOR VOID BETWEEN DORMER STRUCTURES

1 TRUSS BAY MINIMUM BETWEEN DORMERS WITH SHED ROOF. ROOFS AND WALLS WILL BE JOINED TO CREATE APPEARANCE OF 1 DORMER.

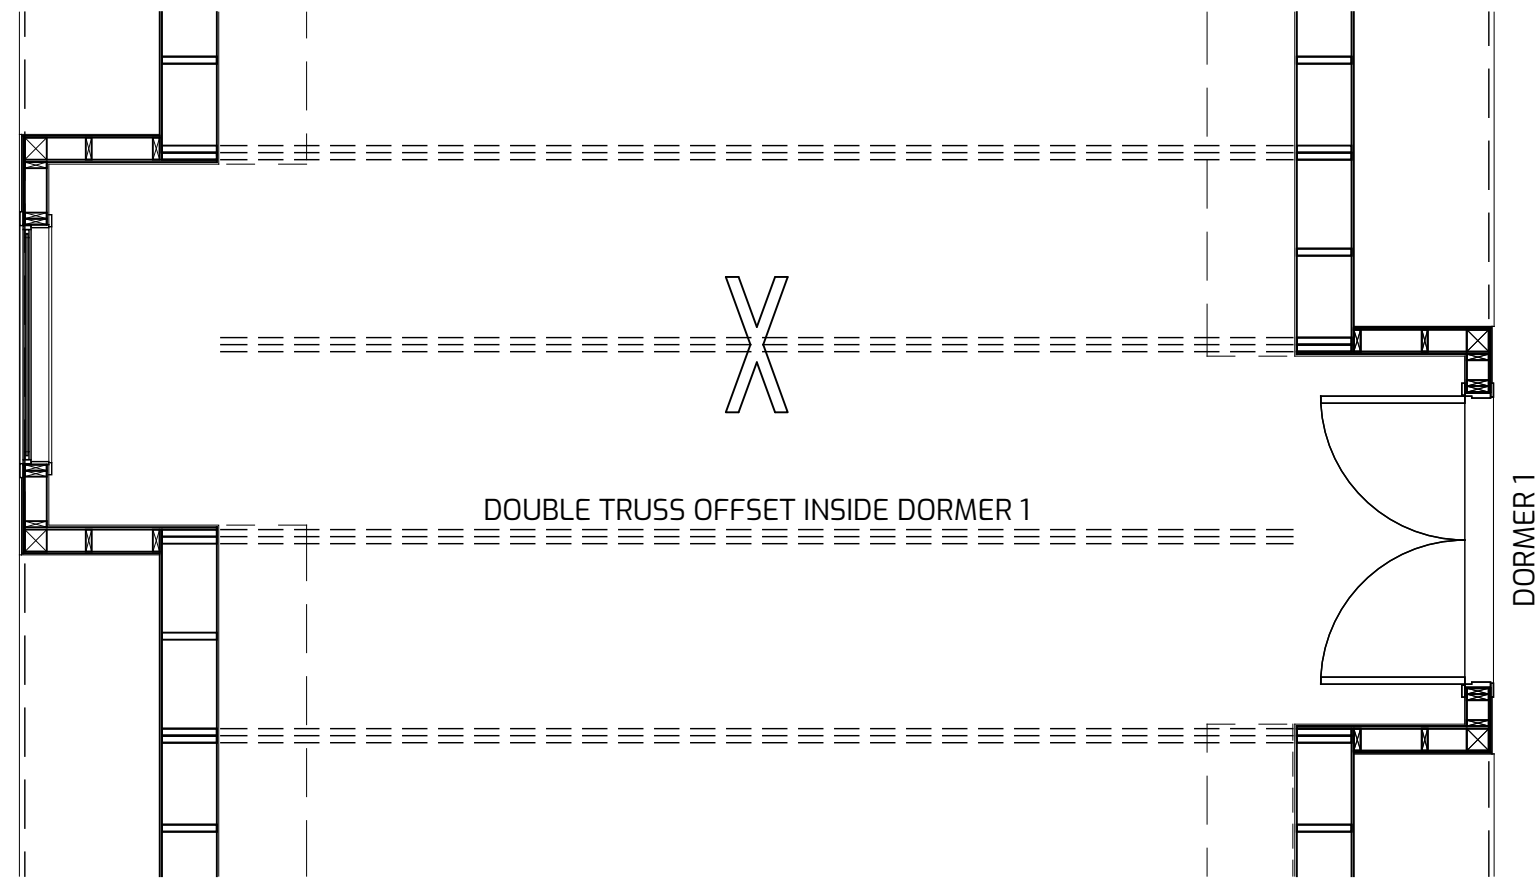


OFFSET - PARTIAL

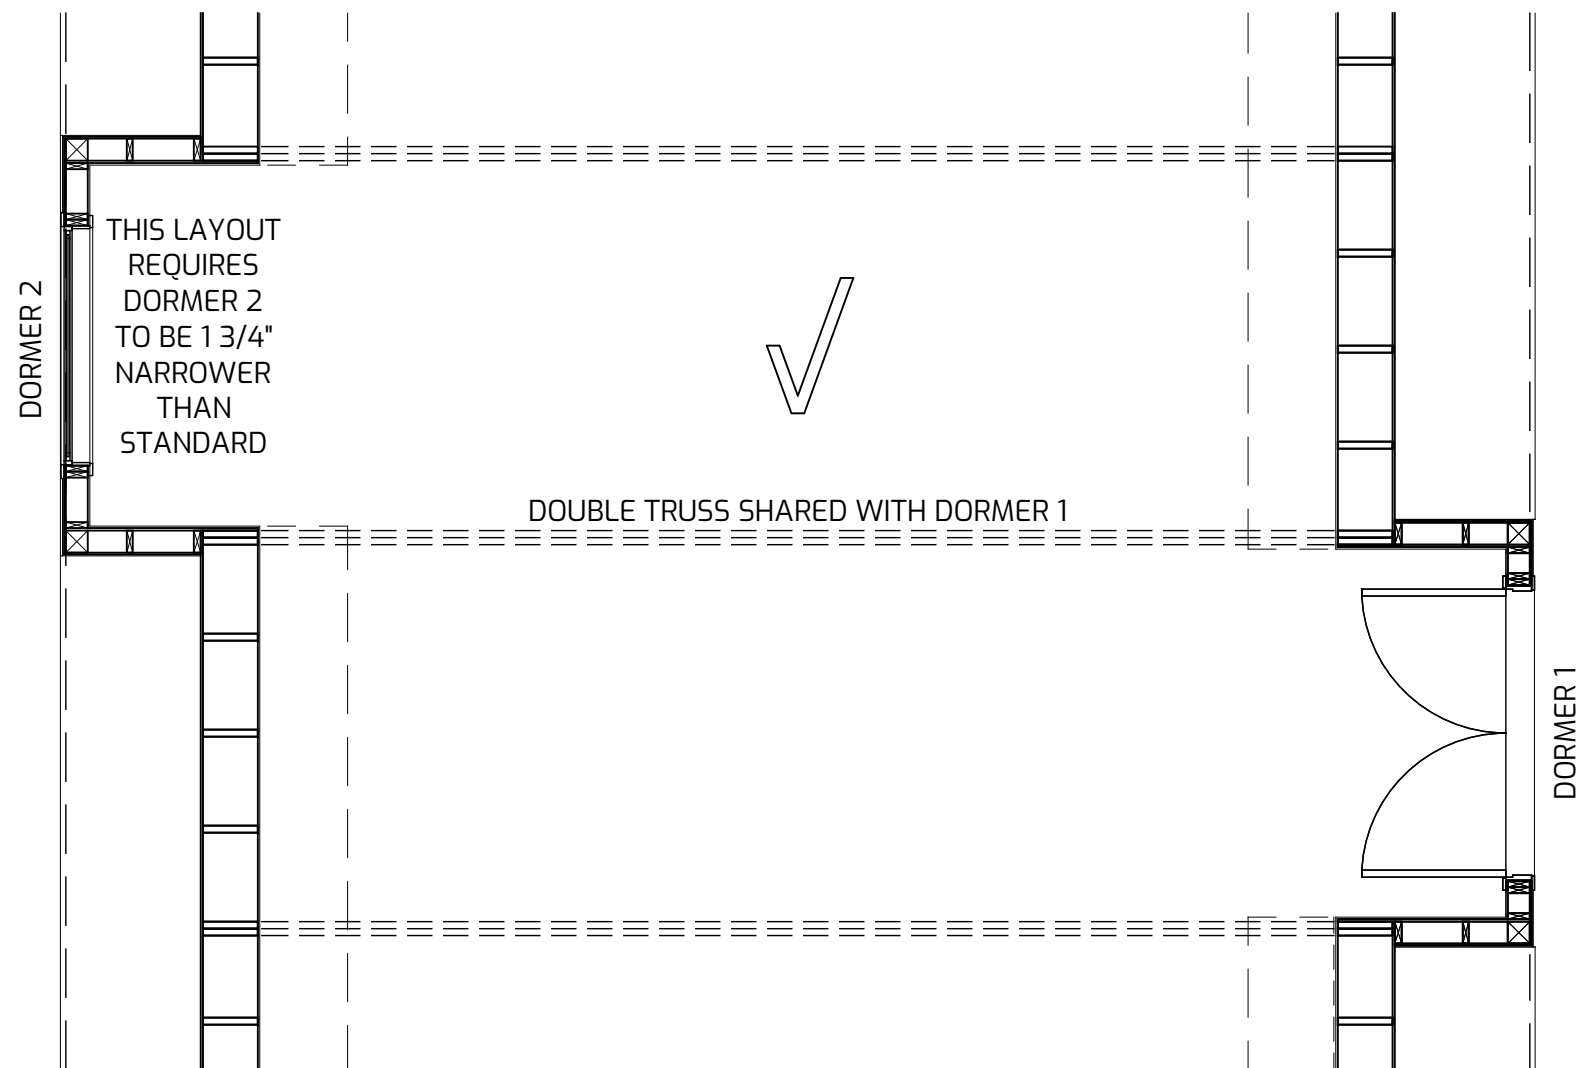


THIS LAYOUT REQUIRES DORMER 2 TO BE 1 3/4" NARROWER THAN STANDARD

OFFSET - SHARED TRUSS

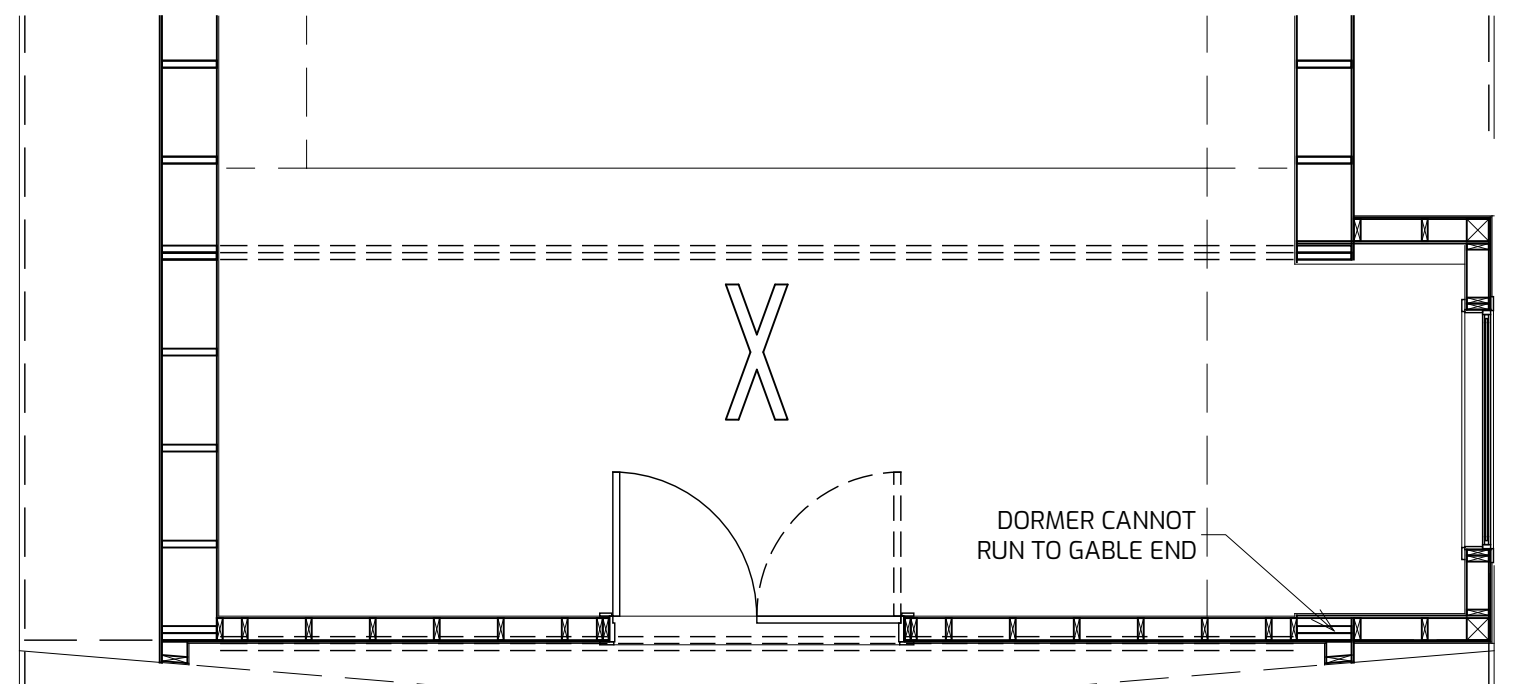


DORMER CANNOT RUN TO GABLE END

WITHOUT OFFSET FROM GABLED END

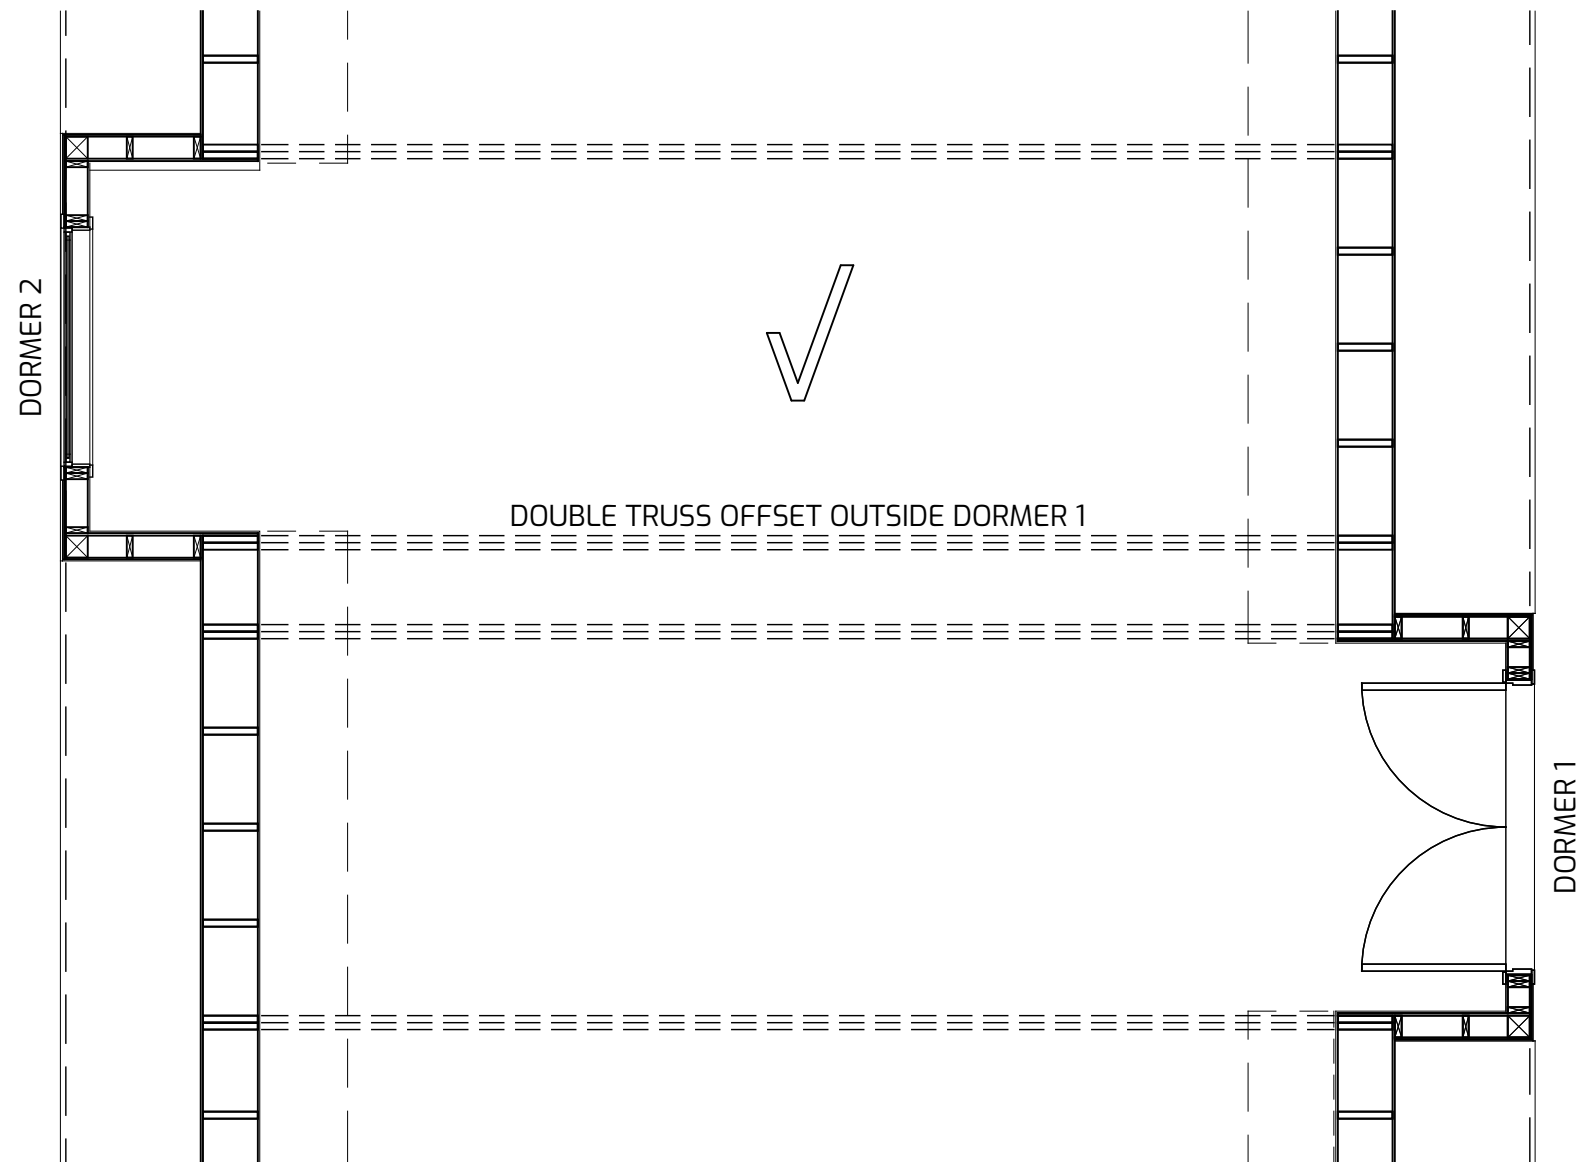


OFFSET - WITH SEPARATION

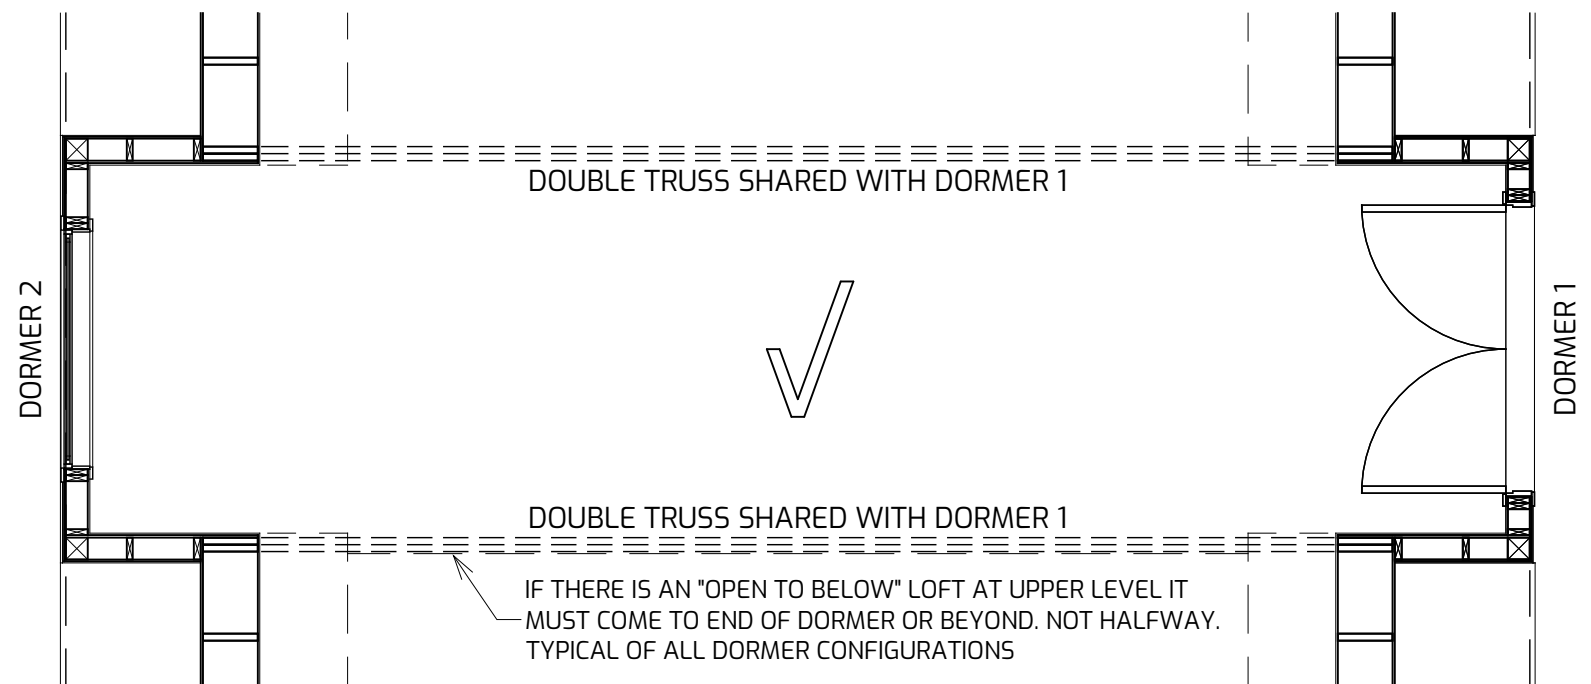

IF THERE IS AN "OPEN TO BELOW" LOFT AT UPPER LEVEL IT MUST COME TO END OF DORMER OR BEYOND, NOT HALFWAY. TYPICAL OF ALL DORMER CONFIGURATIONS

ADJACENT

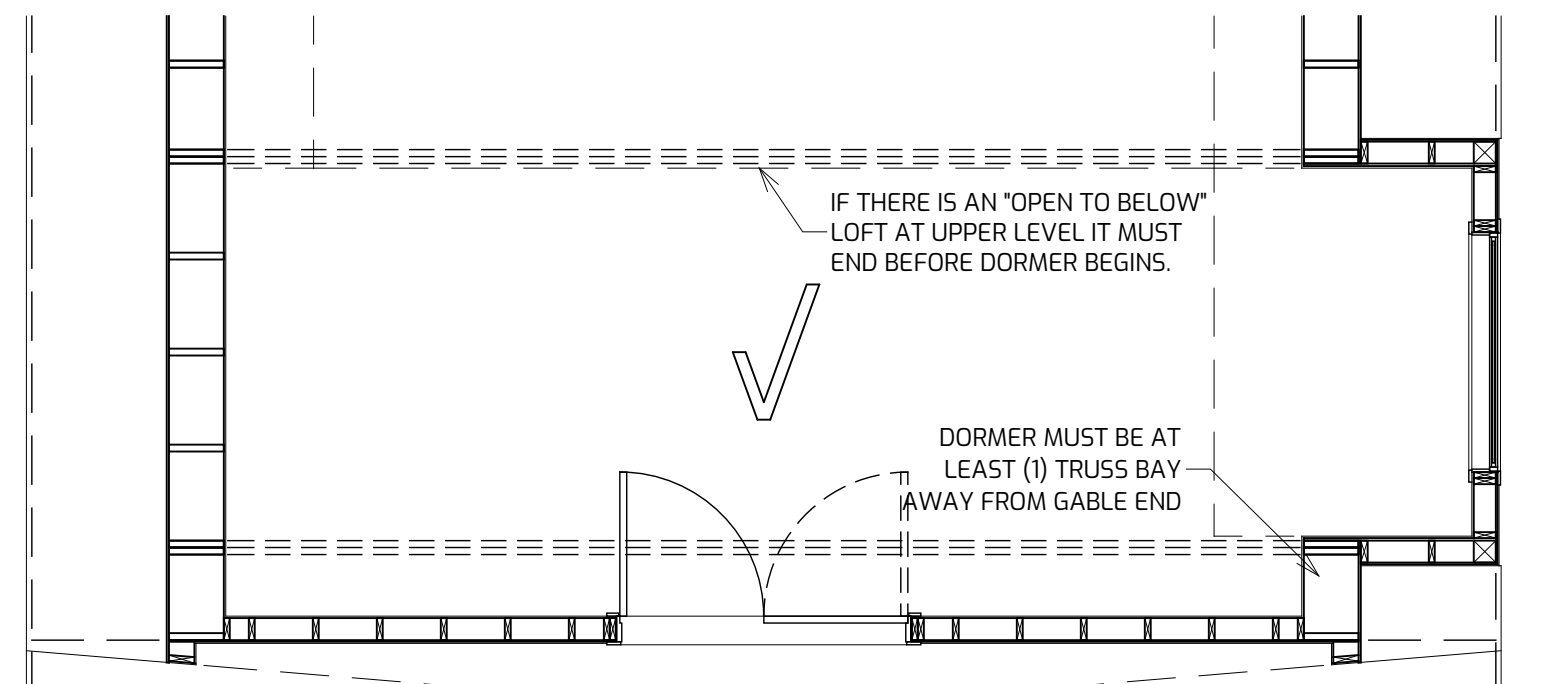

IF THERE IS AN "OPEN TO BELOW" LOFT AT UPPER LEVEL IT MUST END BEFORE DORMER BEGINS.

DORMER MUST BE AT LEAST (1) TRUSS BAY AWAY FROM GABLE END

WITH OFFSET FROM GABLED END

DORMERS SHOWN ARE ALL 4 TRUSS BAY (8' WIDE) DORMERS. EACH STYLE CAN ALSO BE DONE AS 5 TRUSS BAY (10' WIDE) DORMERS.


FOR (2) OR MORE DORMERS AT SAME SIDEWALL, MAINTAIN MINIMUM OF 2 TRUSS BAYS BETWEEN DORMERS WITH SHED ROOFS AND MINIMUM OF 3 TRUSS BAYS BETWEEN DORMERS WITH GABLED ROOFS.

TRIO OPTIONS

DRAWN FOR ONE-TIME USE FOR
AVRAME U.S.A.


ISSUE DATE 04/20/2023

REVISIONS	
REVISION DELTA	#

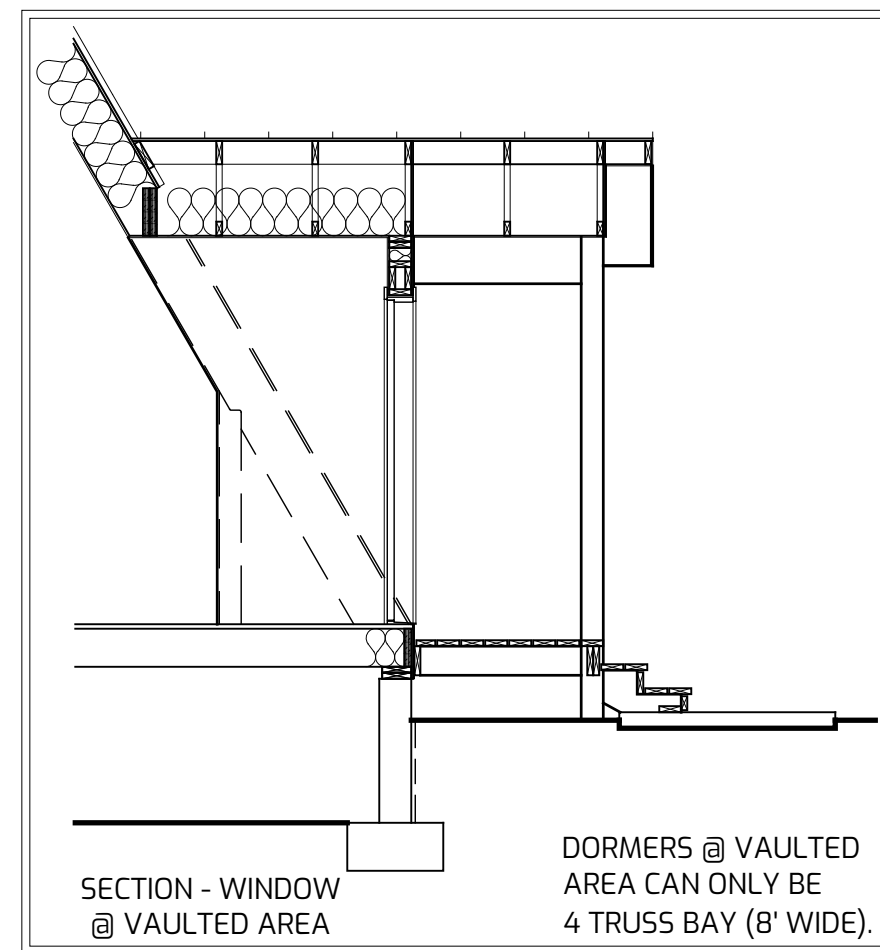


SECTION - WINDOW
@ VAULTED AREA


DORMERS @ VAULTED
AREA CAN ONLY BE
4 TRUSS BAY (8' WIDE).

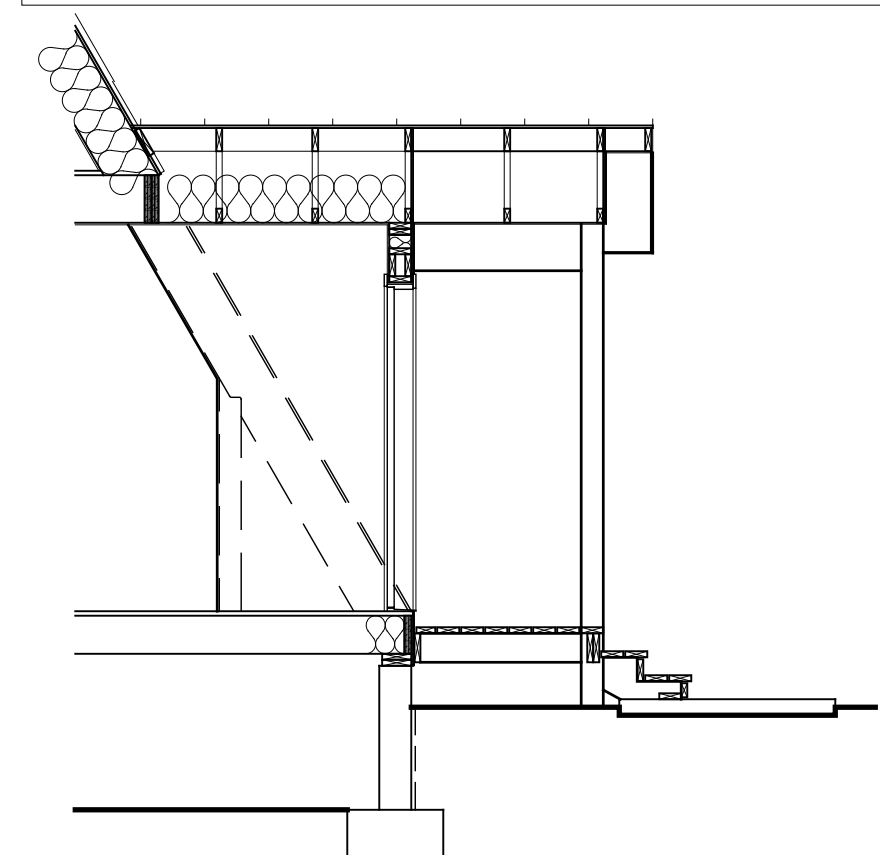


SECTION

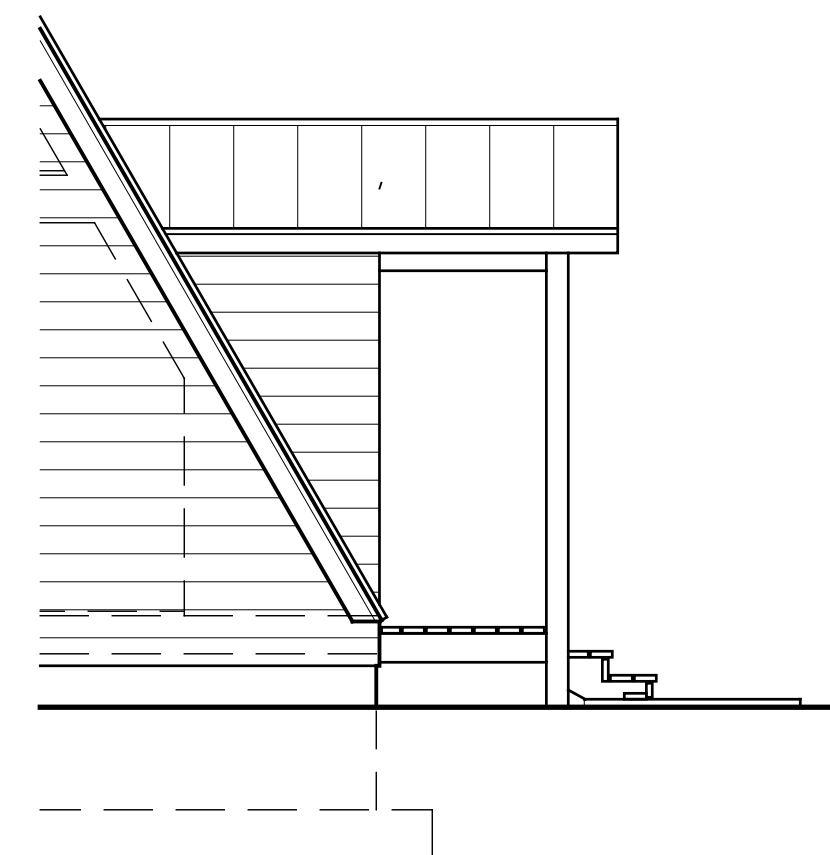

ELEVATION - SIDE

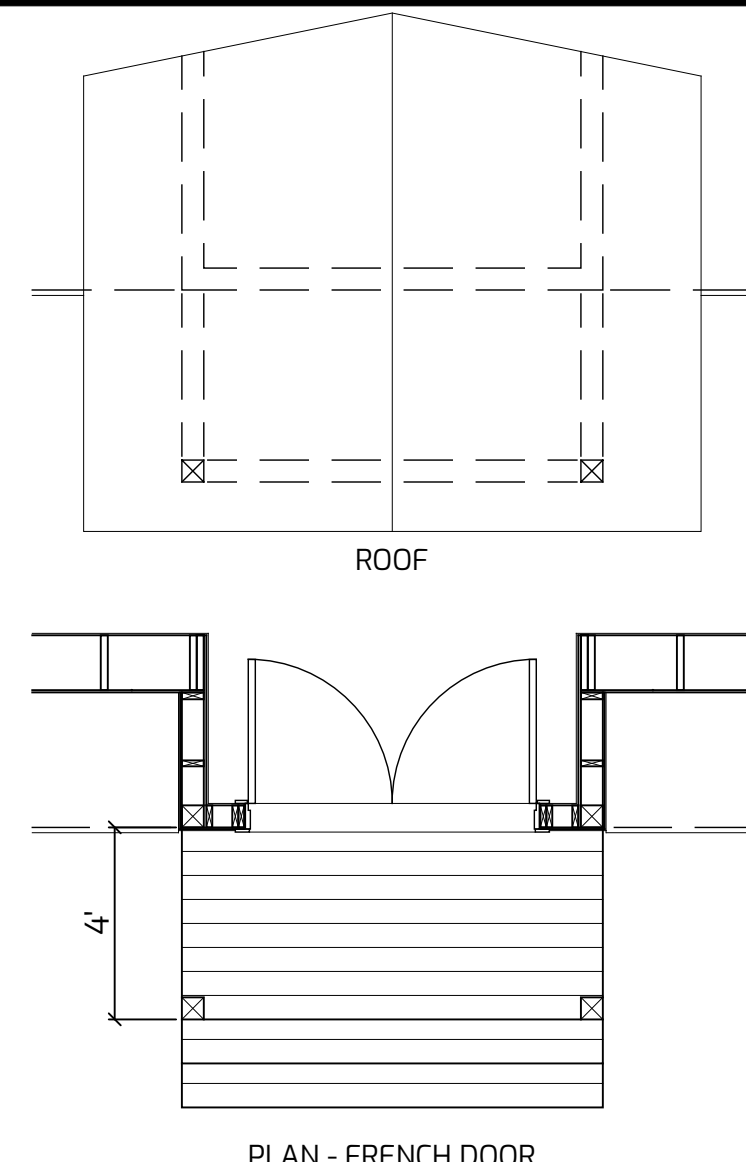


PLAN - FRENCH DOOR

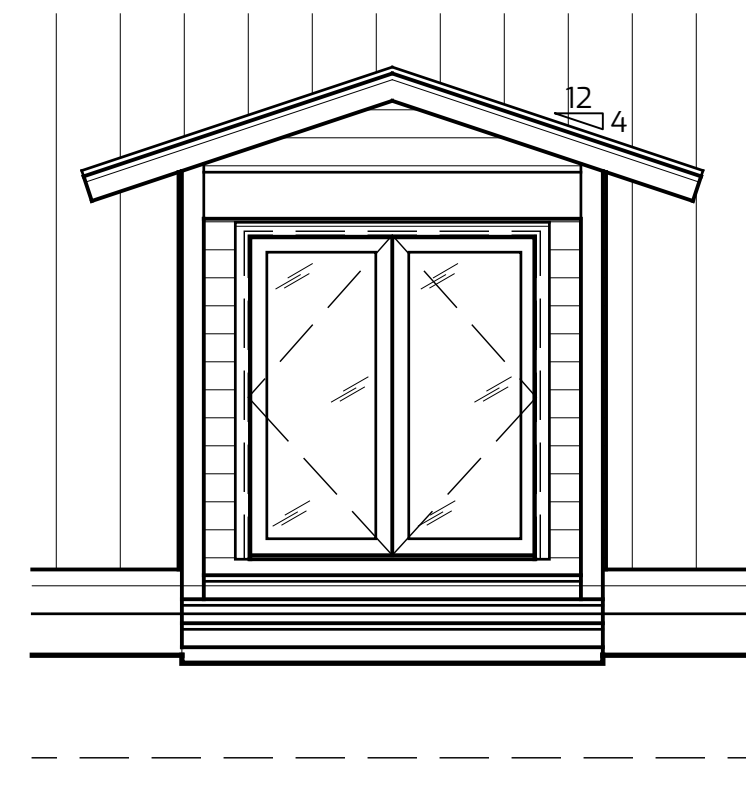


ELEVATION - FRENCH DOOR

MAIN LEVEL - FULL DORMER - EXTENDED GABLED ROOF W/ DECK

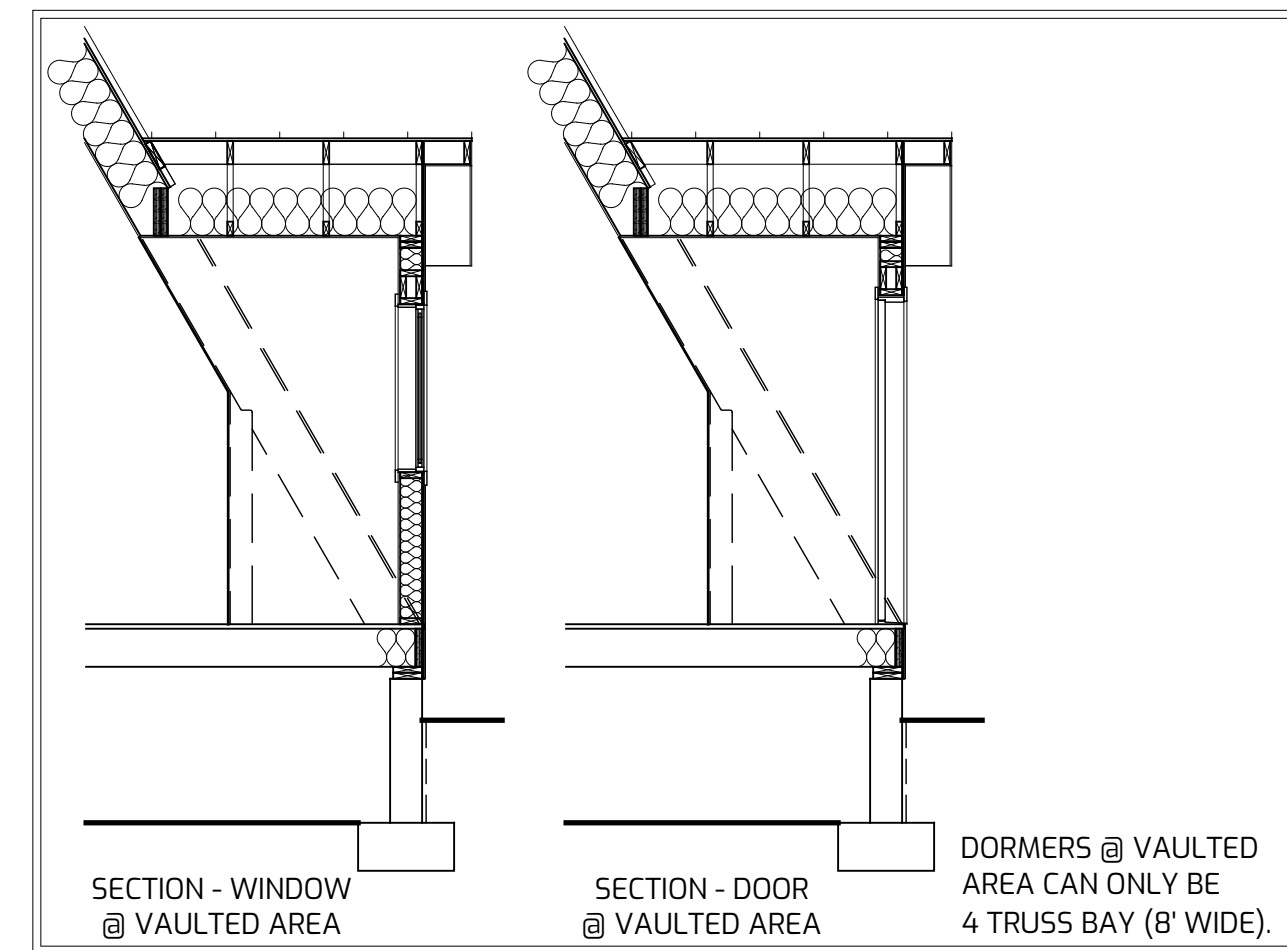


SECTION - WINDOW
@ VAULTED AREA

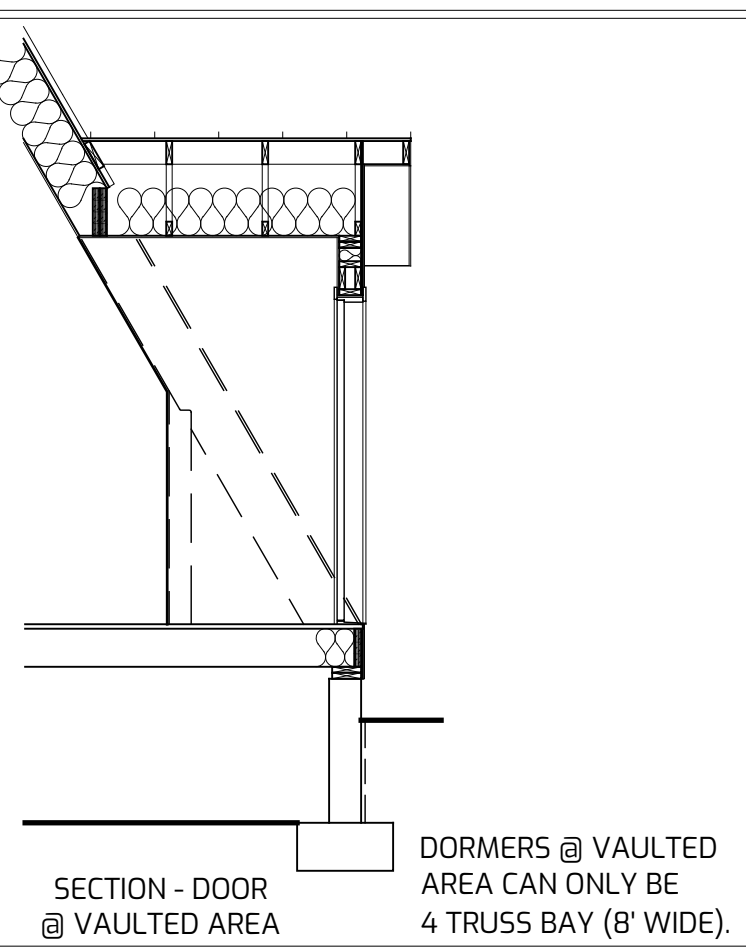


SECTION - DOOR
@ VAULTED AREA


DORMERS @ VAULTED
AREA CAN ONLY BE
4 TRUSS BAY (8' WIDE).

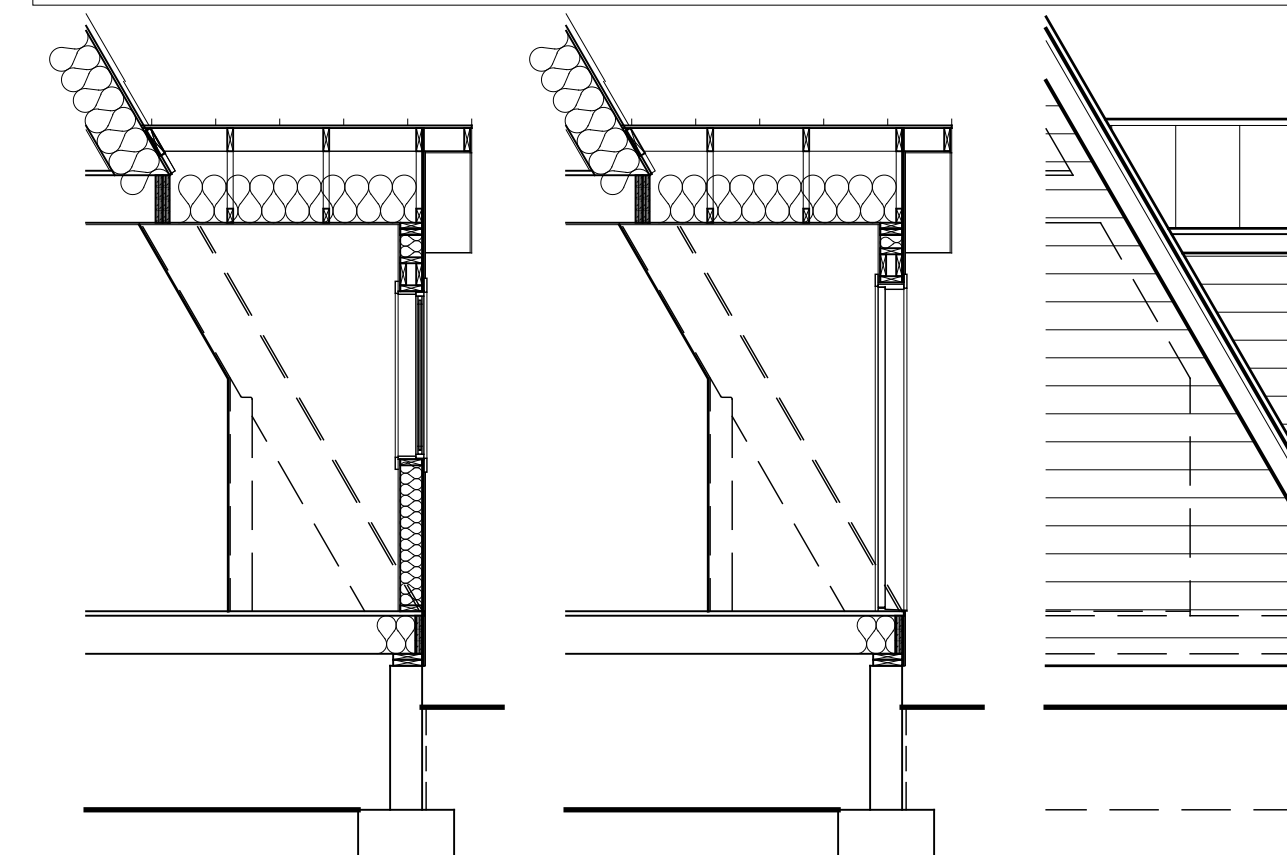


ELEVATION - SIDE

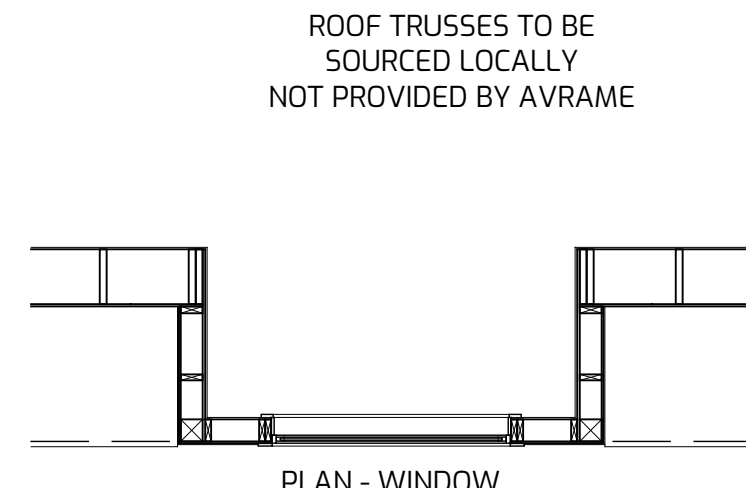


PLAN - WINDOW

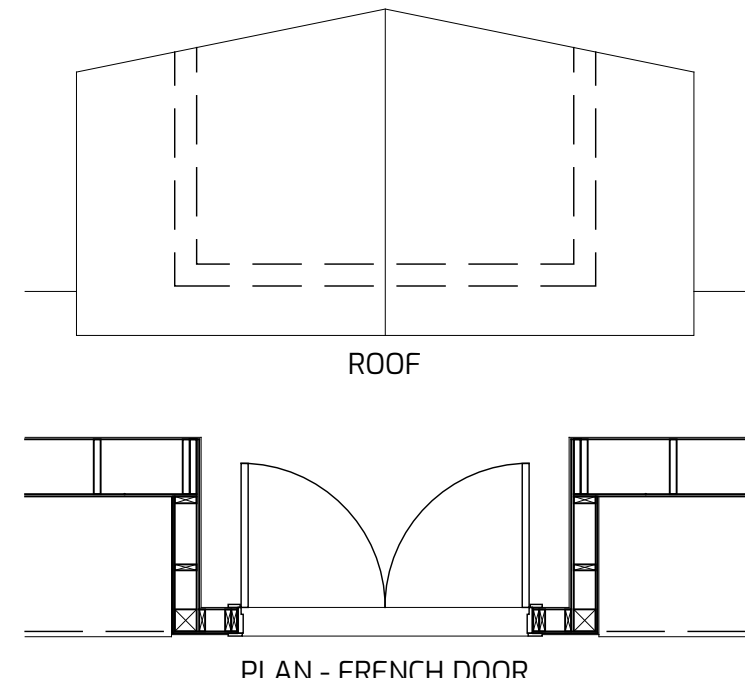

PLAN - FRENCH DOOR

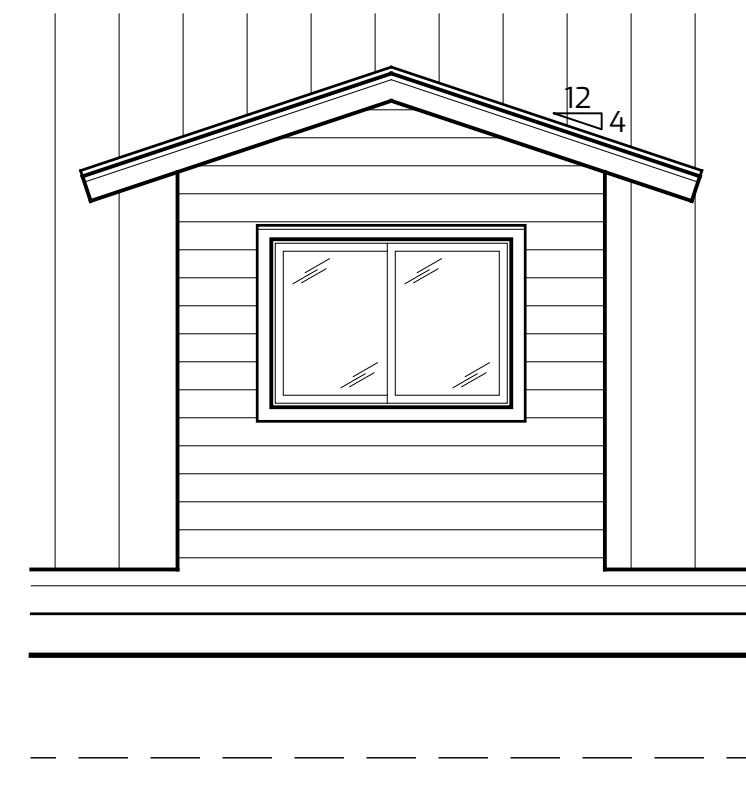


ELEVATION - WINDOW

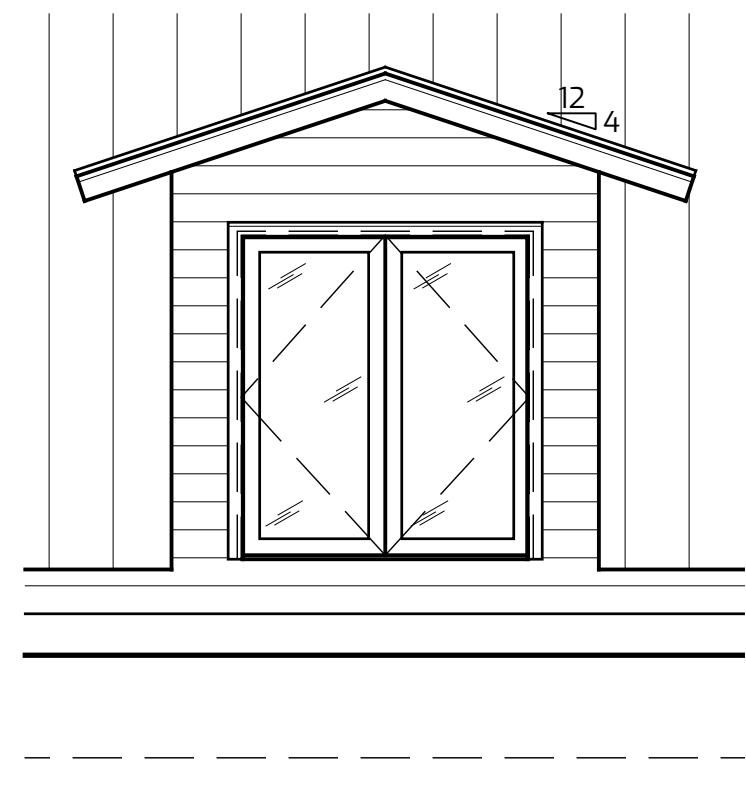


ELEVATION - FRENCH DOOR

MAIN LEVEL - FULL DORMER - GABLED ROOF

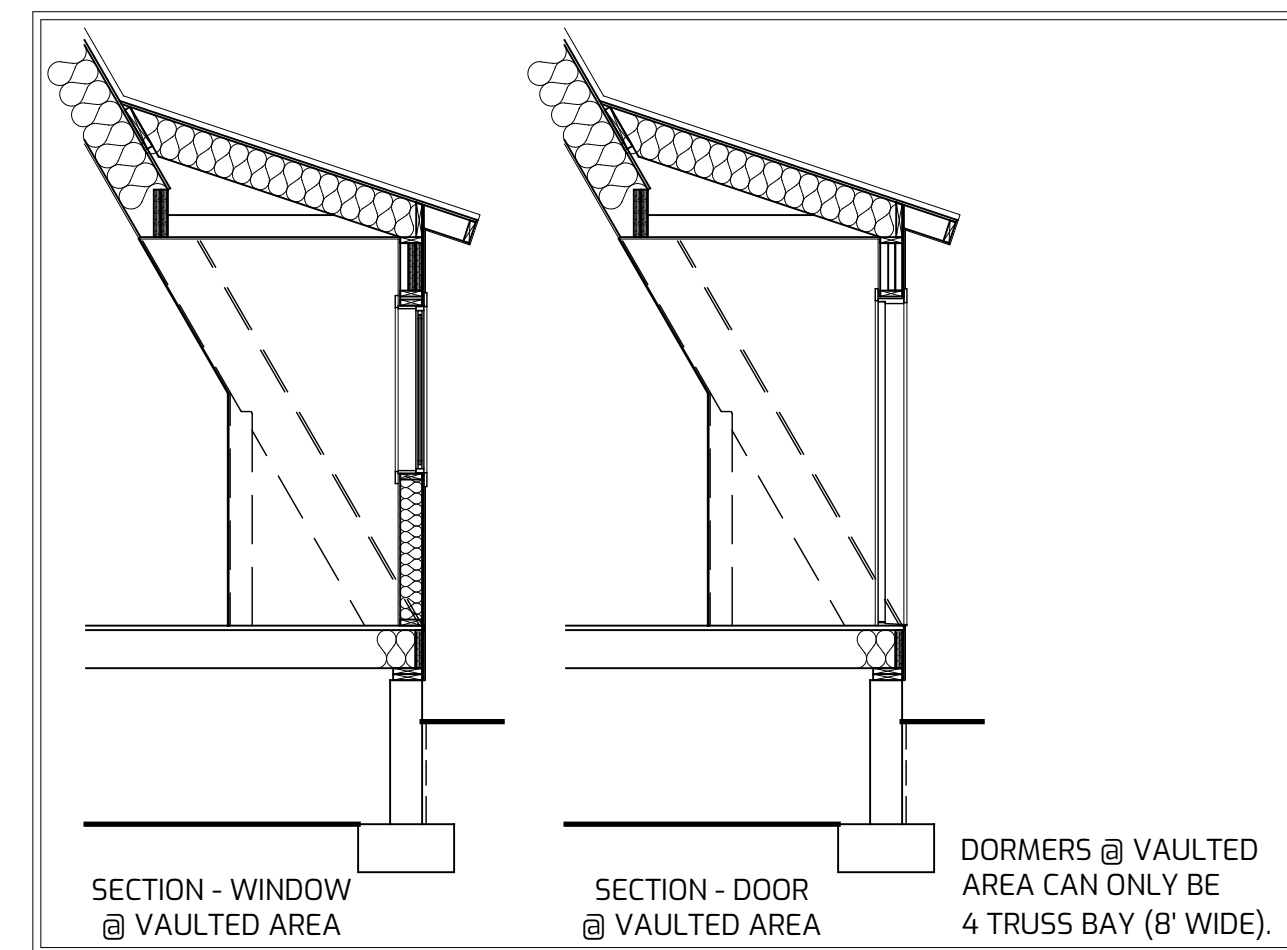


SECTION - WINDOW
@ VAULTED AREA

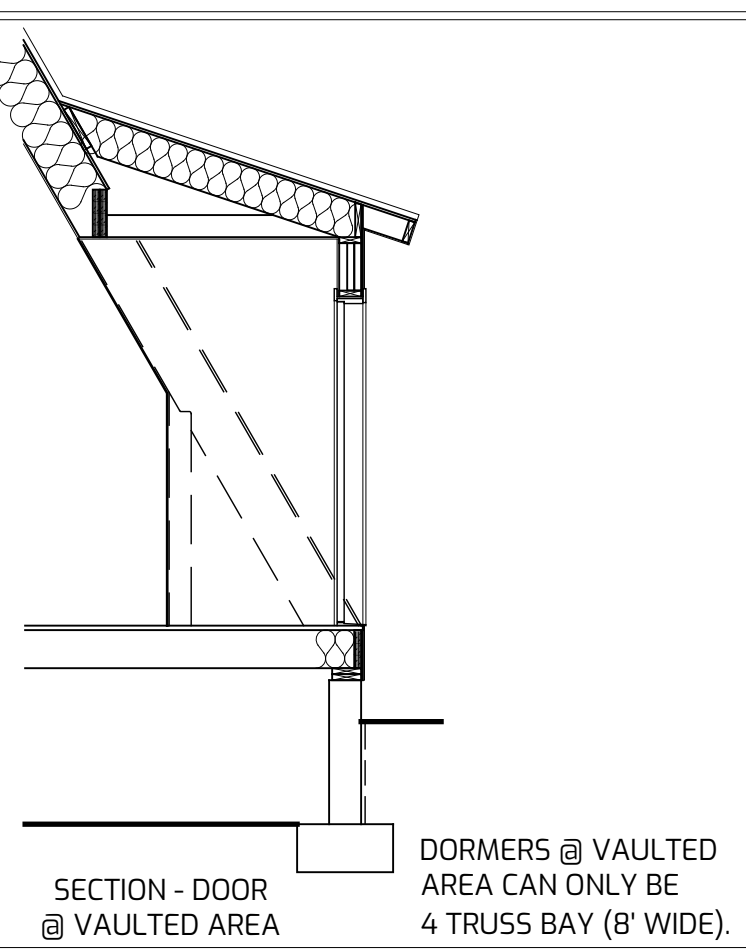

SECTION - DOOR
@ VAULTED AREA


DORMERS @ VAULTED
AREA CAN ONLY BE
4 TRUSS BAY (8' WIDE).

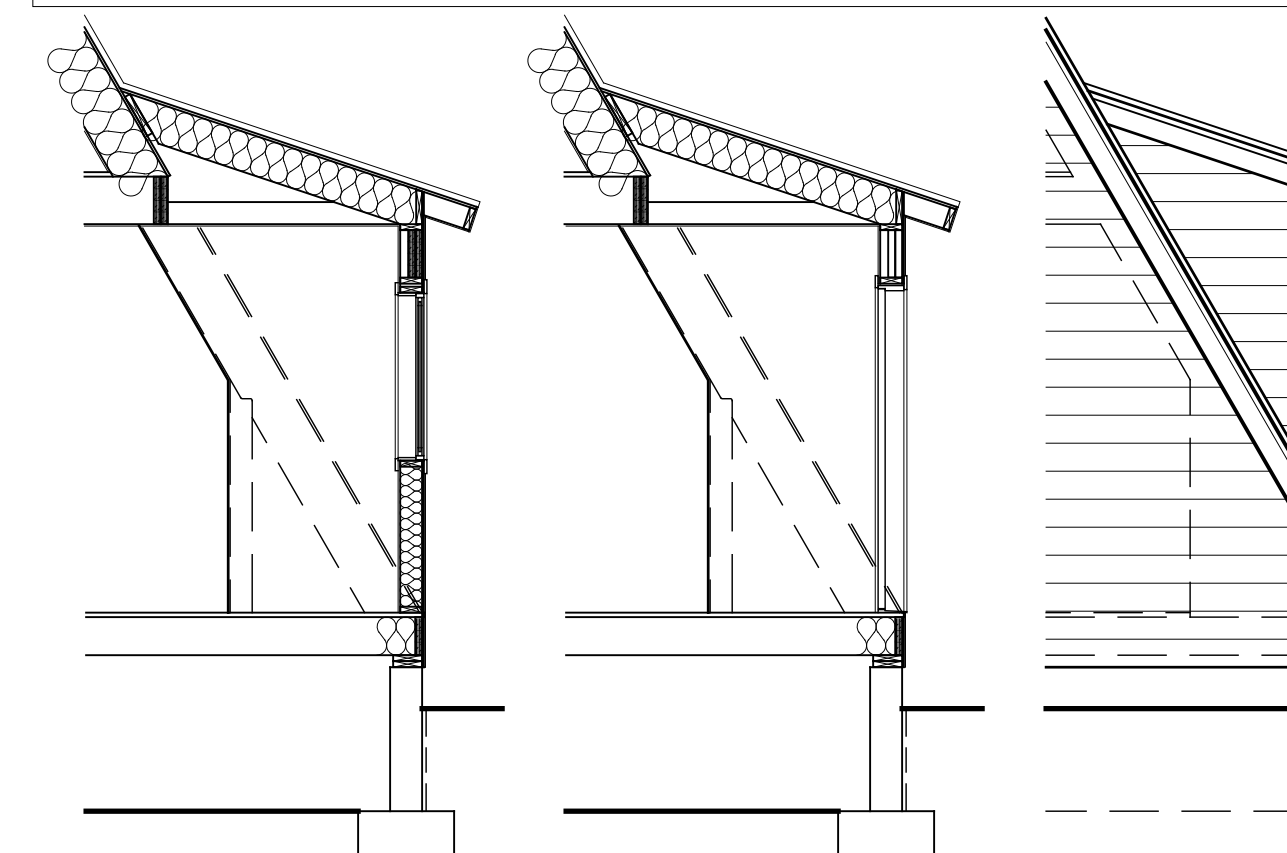


SECTION - WINDOW

SECTION - DOOR


ELEVATION - SIDE

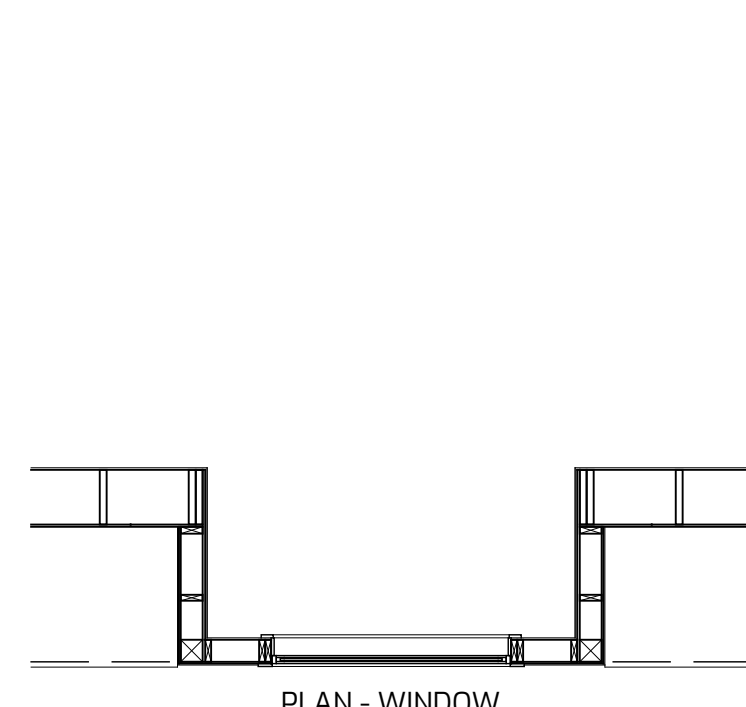


PLAN - WINDOW

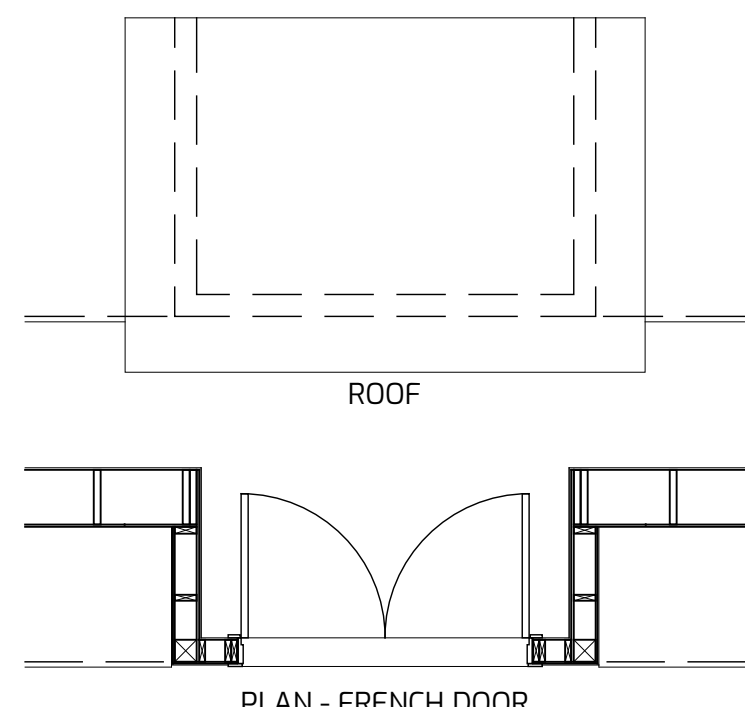

PLAN - FRENCH DOOR

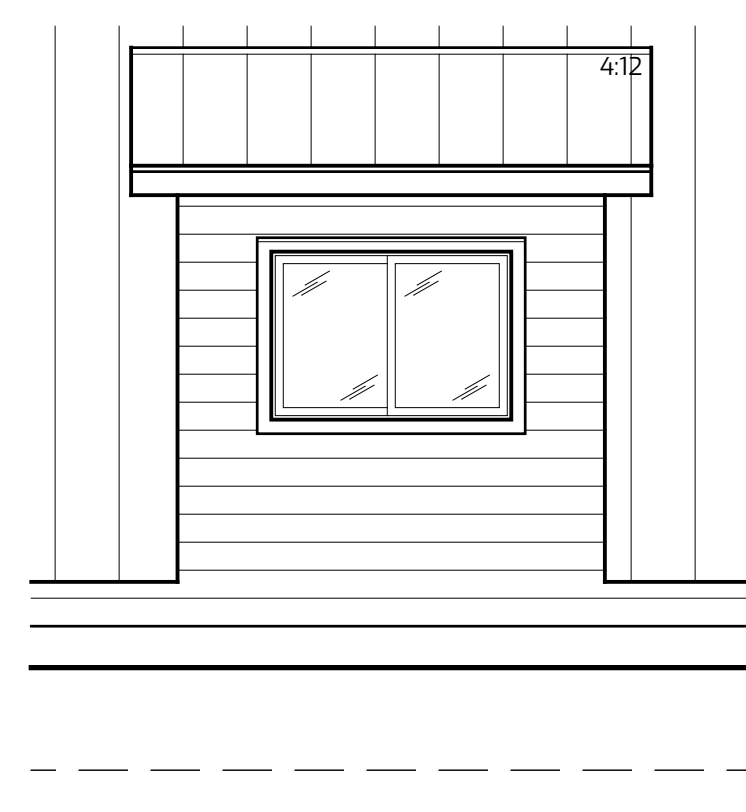

ELEVATION - WINDOW

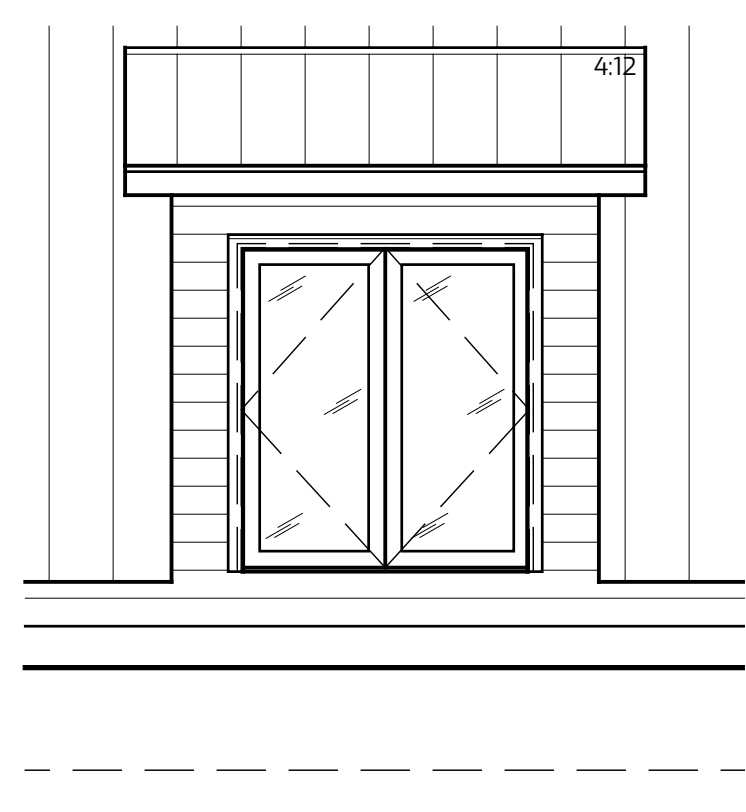

ELEVATION - FRENCH DOOR

MAIN LEVEL - FULL DORMER - SHED ROOF W/ OVERHANG

DORMERS SHOWN ARE ALL 4
TRUSS BAY (8' WIDE) DORMERS.
EACH STYLE CAN ALSO BE DONE AS
5 TRUSS BAY (10' WIDE) DORMERS.

TRIO OPTIONS

DRAWN FOR ONE-TIME USE FOR
AVRAME U.S.A.

ISSUE DATE 04/20/2023

REVISIONS

REVISION DELTA

T202

MAIN LEVEL
FULL DORMERS