


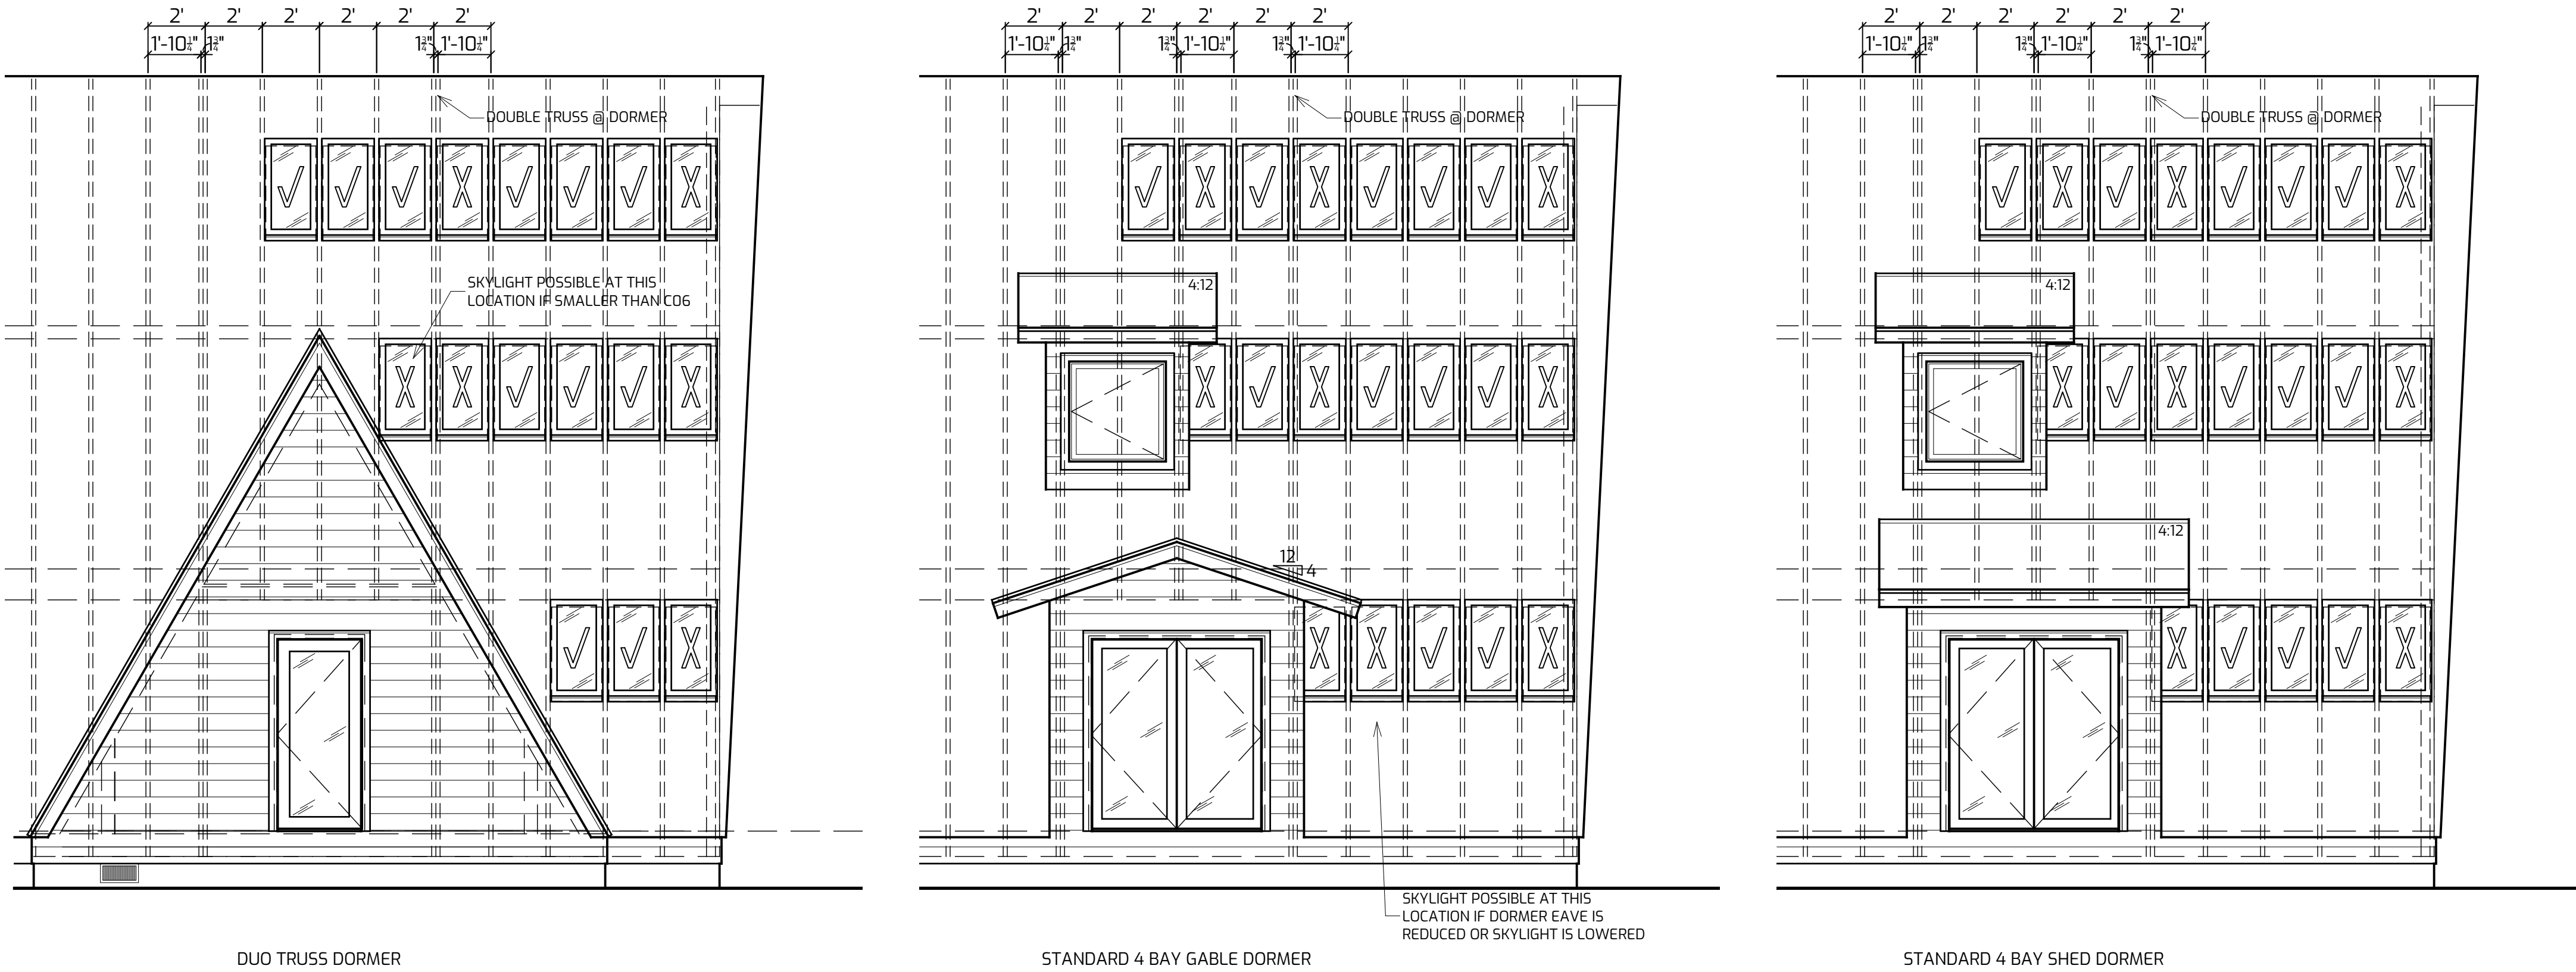


3 SKYLIGHT PLACEMENT

1/4" = 1'-0"

WOOD BURNING STOVE PLACEMENT NOTES:

REFERENCE STOVE MANUFACTURER INSTALLATION INSTRUCTIONS FOR CLEARANCE DIMENSIONS AND OTHER SPECIFICS FOR THAT UNIT. COORDINATE PLACEMENT OF STOVES TO NOT CONFLICT WITH SKYLIGHTS, DORMERS, LIGHTING, AND OTHER ARCHITECTURAL ELEMENTS. WOOD BURNING STOVES WITH VERTICAL FLUE CAN BE PLACED AT ANY LOCATION ALONG WALL. WOOD BURNING STOVES WITH DIRECT VENT CAN BE LOCATED WHERE:

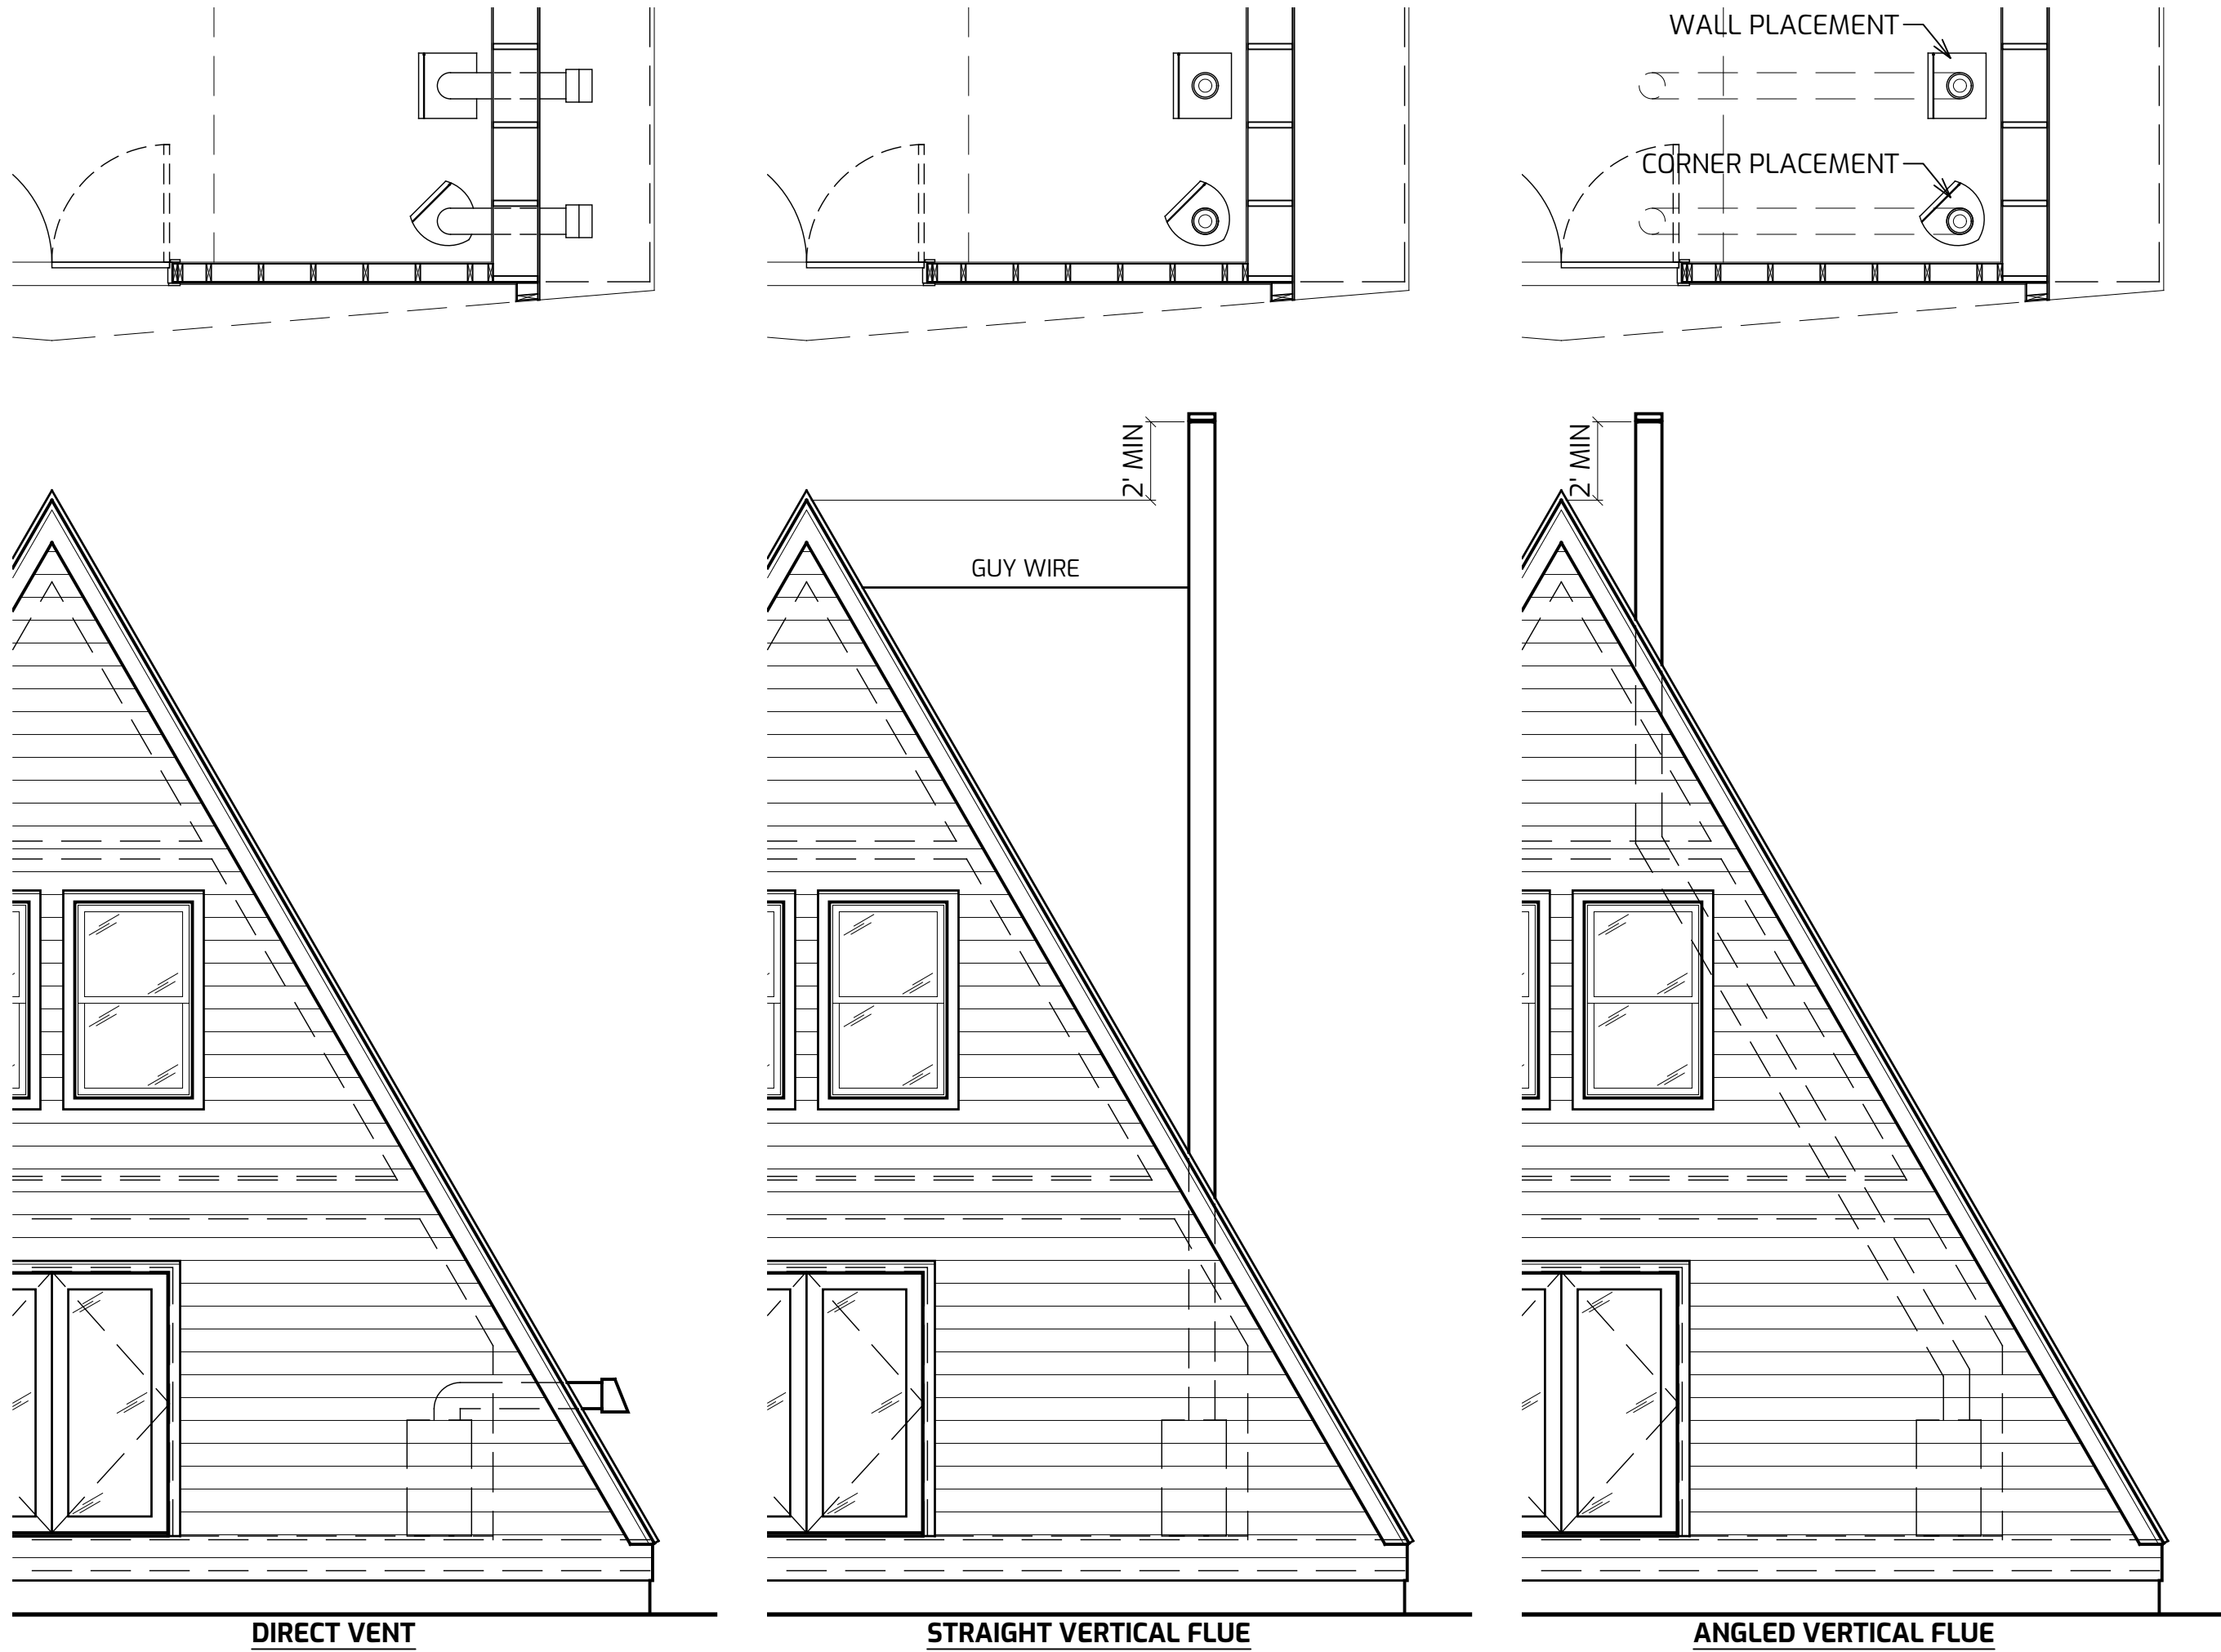

2 WOOD BURNING STOVE VENTING AND PLACEMENT

1/4" = 1'-0"

SKYLIGHT PLACEMENT NOTES:

- VELUX BRAND SKYLIGHTS ARE RECOMMENDED DUE TO METAL FLASHING KIT.
- SKYLIGHTS SHOWN ARE C06 SIZE.
- PLACING SKYLIGHTS SIDE BY SIDE IN ADJACENT TRUSS BAYS IS NOT RECOMMENDED. THIS REQUIRES FLASHING KITS TO BE CUSTOMIZED ON SITE AND INCREASES POTENTIAL FOR LEAKING.
- VELUX BRAND SKYLIGHTS COME IN ONE COLOR: TAUPE / BROWNISH GREY. TRIM AND CLADDING CAN BE REMOVED TO COLOR MATCH. GLASS CAN BE TAPED OFF AND SURROUNDING TRIM PAINTED.